


CONDUIT PACKAGE - RULE 20B

WOODSCOVE
LAGUNA BEACH CA
92651



INDEX MAP
NTS

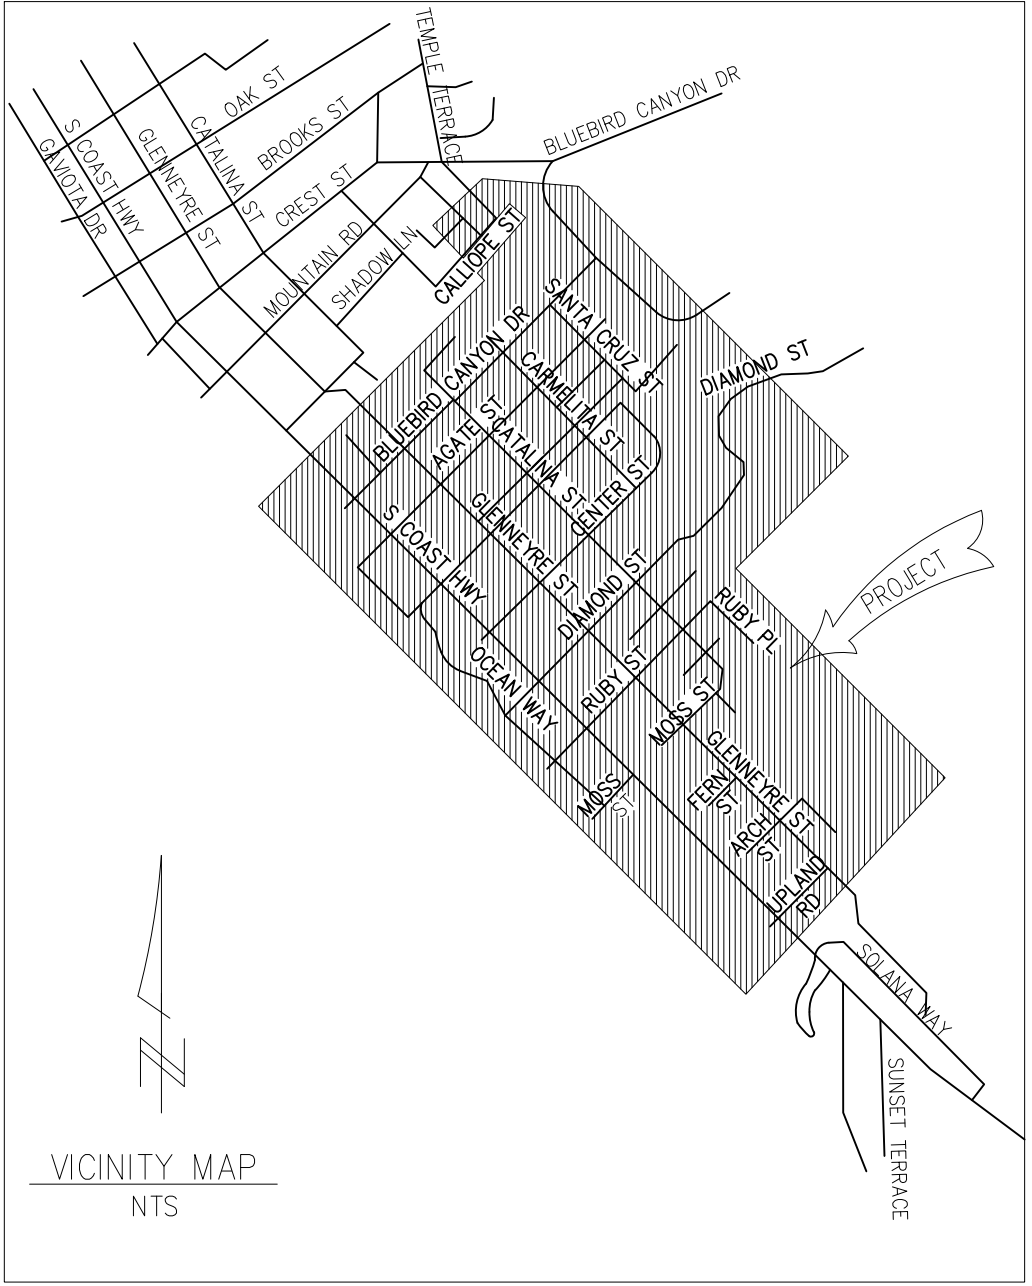


VICINITY MAP
NTS



JOB ID: 70065-5254206	DATE: 03/30/2022
TITLE: COVER SHEET	
STREET ADDRESS: WOODS COVE	
CITY/STATE: LAGUNA BEACH, CA	
FTR ENGINEER: MIKE MADRID (714) 375-6720	
FTR INSPECTOR: FRANK FUENTES (657) 250-1577	





DRAWN BY: MTCS	SHEET#:
EST. #:	1 OF 14

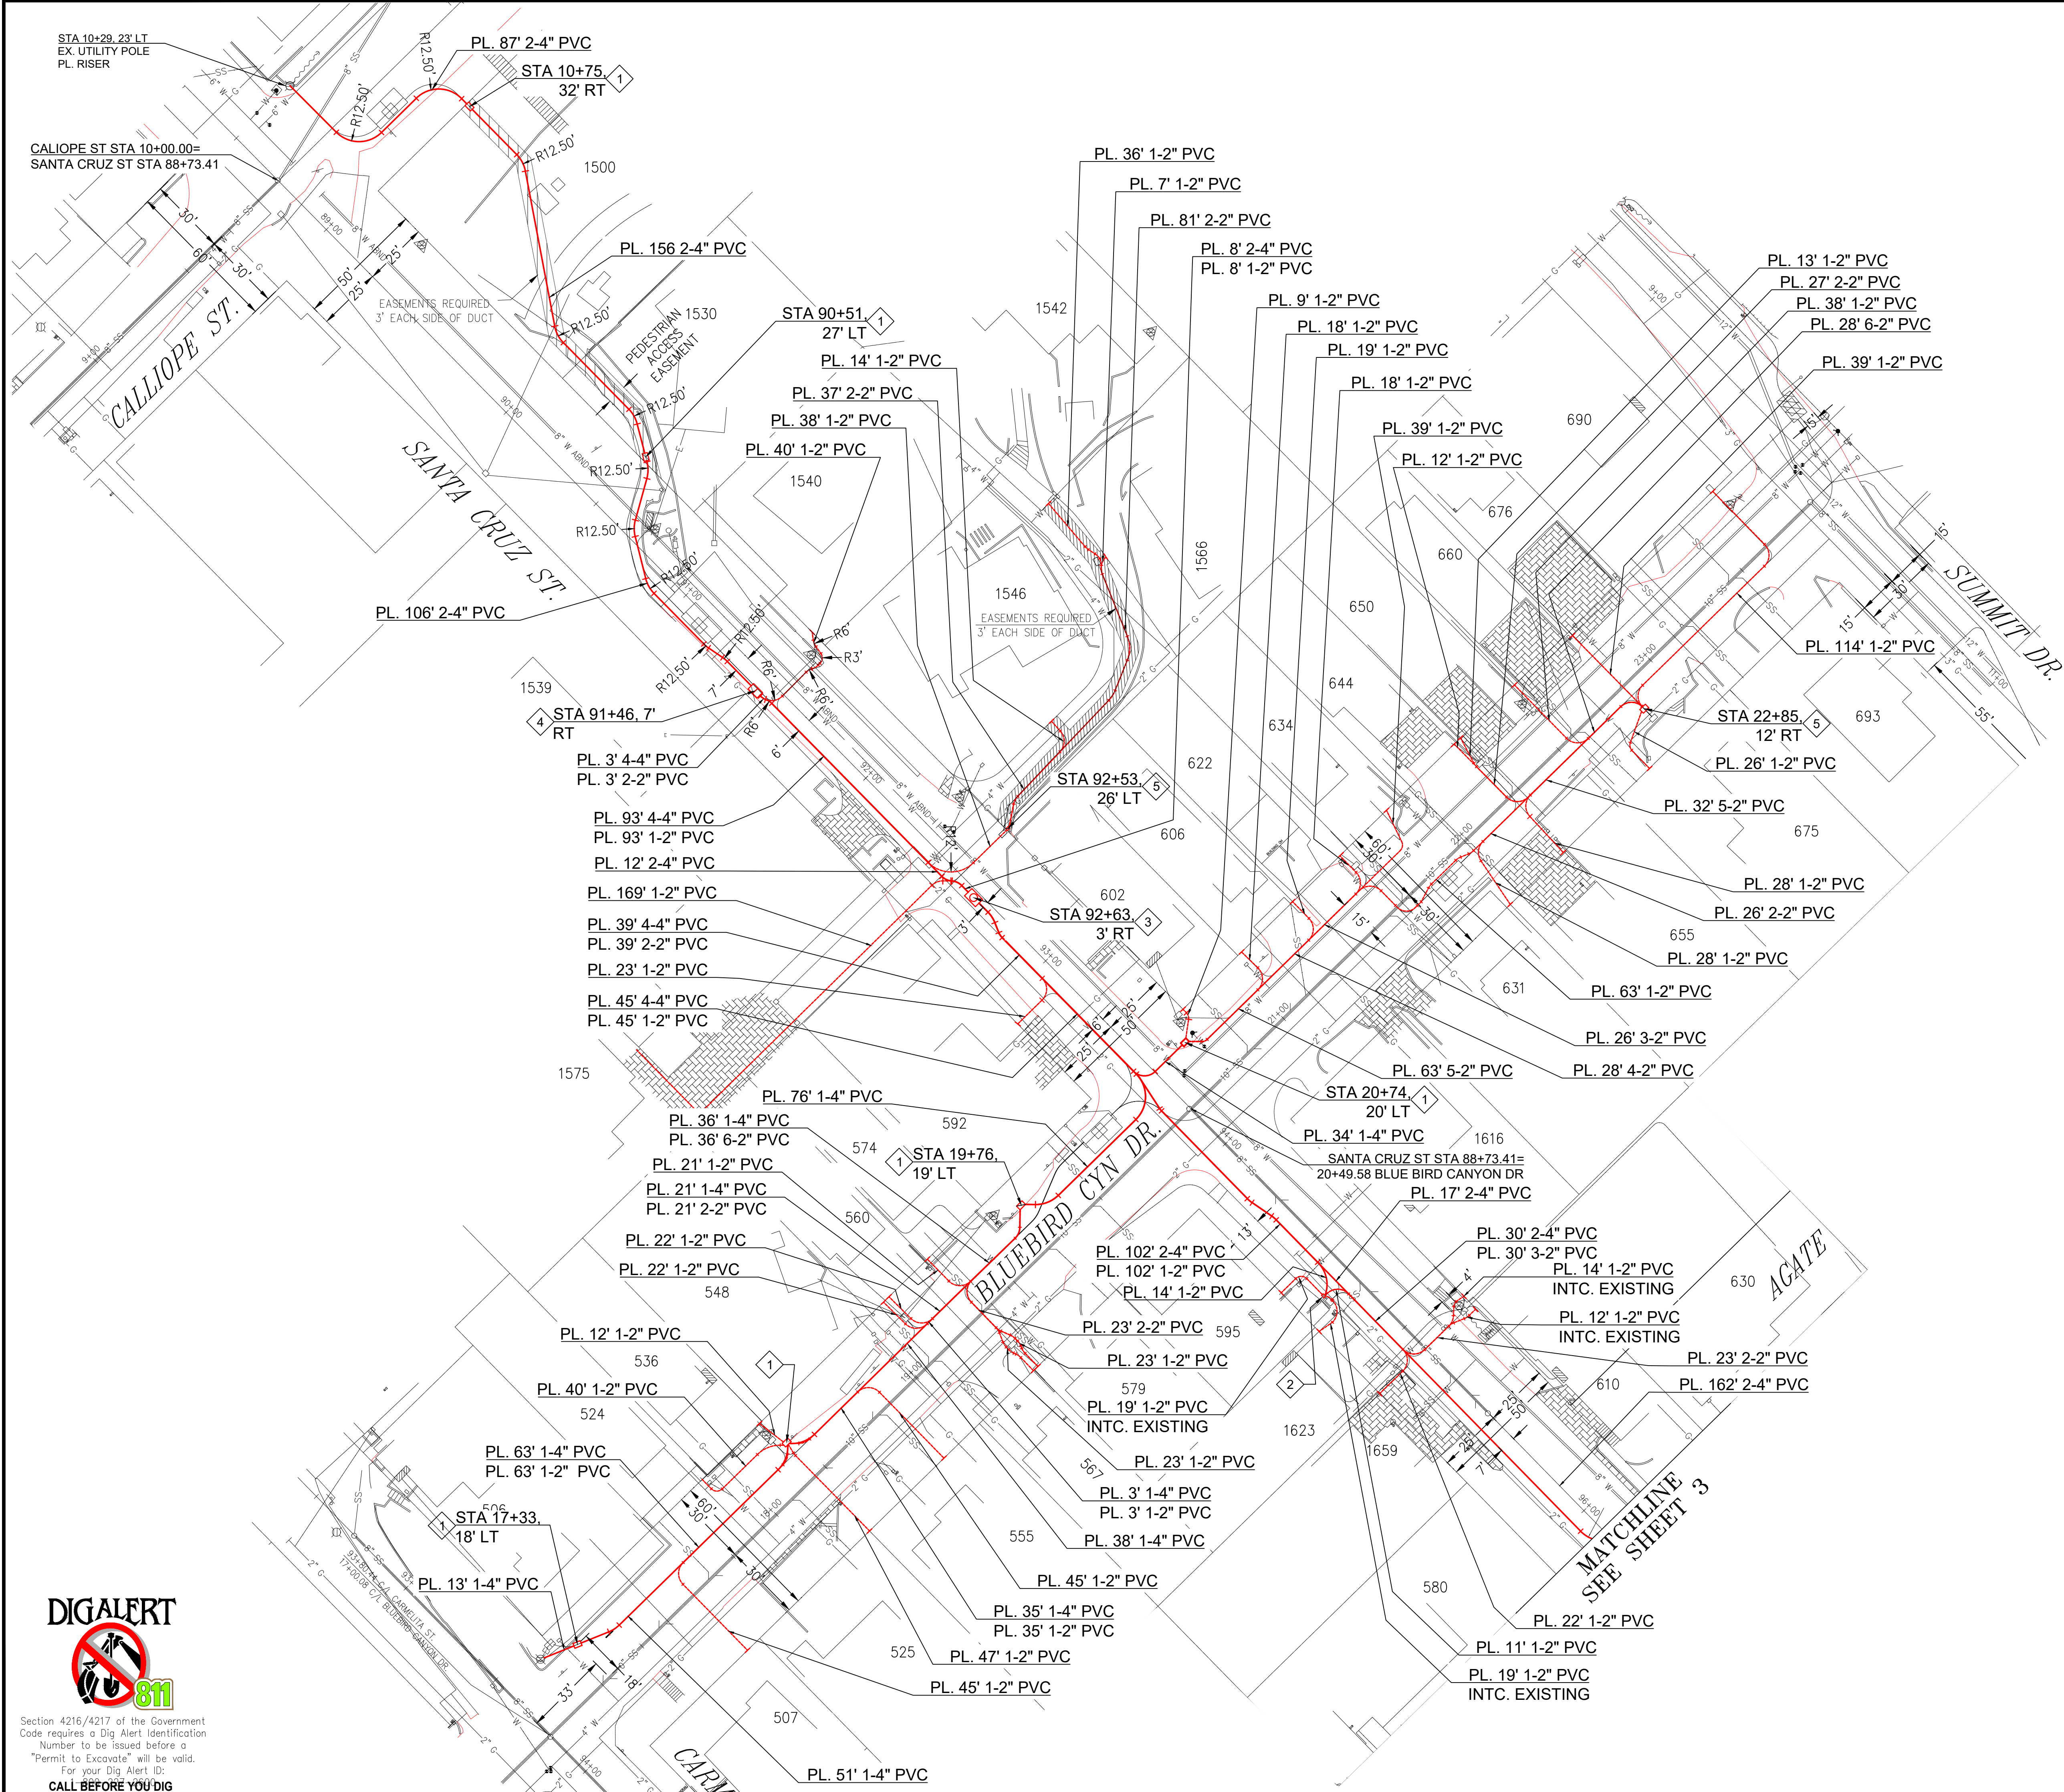

KEY NOTES

- 1 PL. 2'x3' HANDHOLE
SEE DET. 3 SHT. 14
- 2 PL. 17"x30" HANDHOLE
SEE DET. 4 SHT. 14
- 3 PL. 4'x6' MANHOLE
SEE DET. 1 SHT 14
- 4 PL. 3'x5' PULLBOX
- 5 PL. 2'x3' HANDHOLE
W/ STL. LID

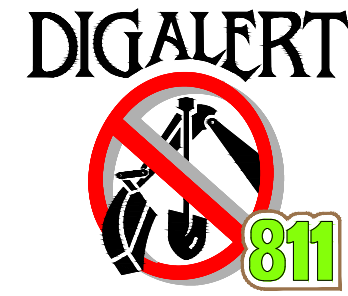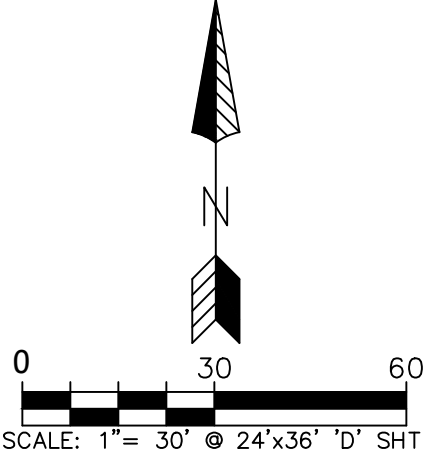

Section 4216/4217 of the Government Code requires a Dig Alert Identification Number to be issued before a "Permit to Excavate" will be valid. For your Dig Alert ID: CALL BEFORE YOU DIG

Frontier
COMMUNICATIONS

JOB ID: 70065-5254206 | DATE: 03/31/2022

TITLE: CONDUIT DESIGN

STREET ADDRESS: GLENNEYER ST & CENTER ST
CITY/STATE: LAGUNA BEACH, CA

FTR. ENGINEER: MIKE MADRID (714) 375-6720


FTR. INSPECTOR: FRANK FUENTES (657) 250-1577



DRAWN BY: MTCS
EST. #: SHEET#:


KEY NOTES

- 1 PL. 2'x3' HANDHOLE
SEE DET. 3 SHT. 14
- 2 PL. 17'x30" HANDHOLE
SEE DET. 4 SHT. 14
- 3 PL. 4'x6'x6' MANHOLE
SEE DET. 1 SHT. 14

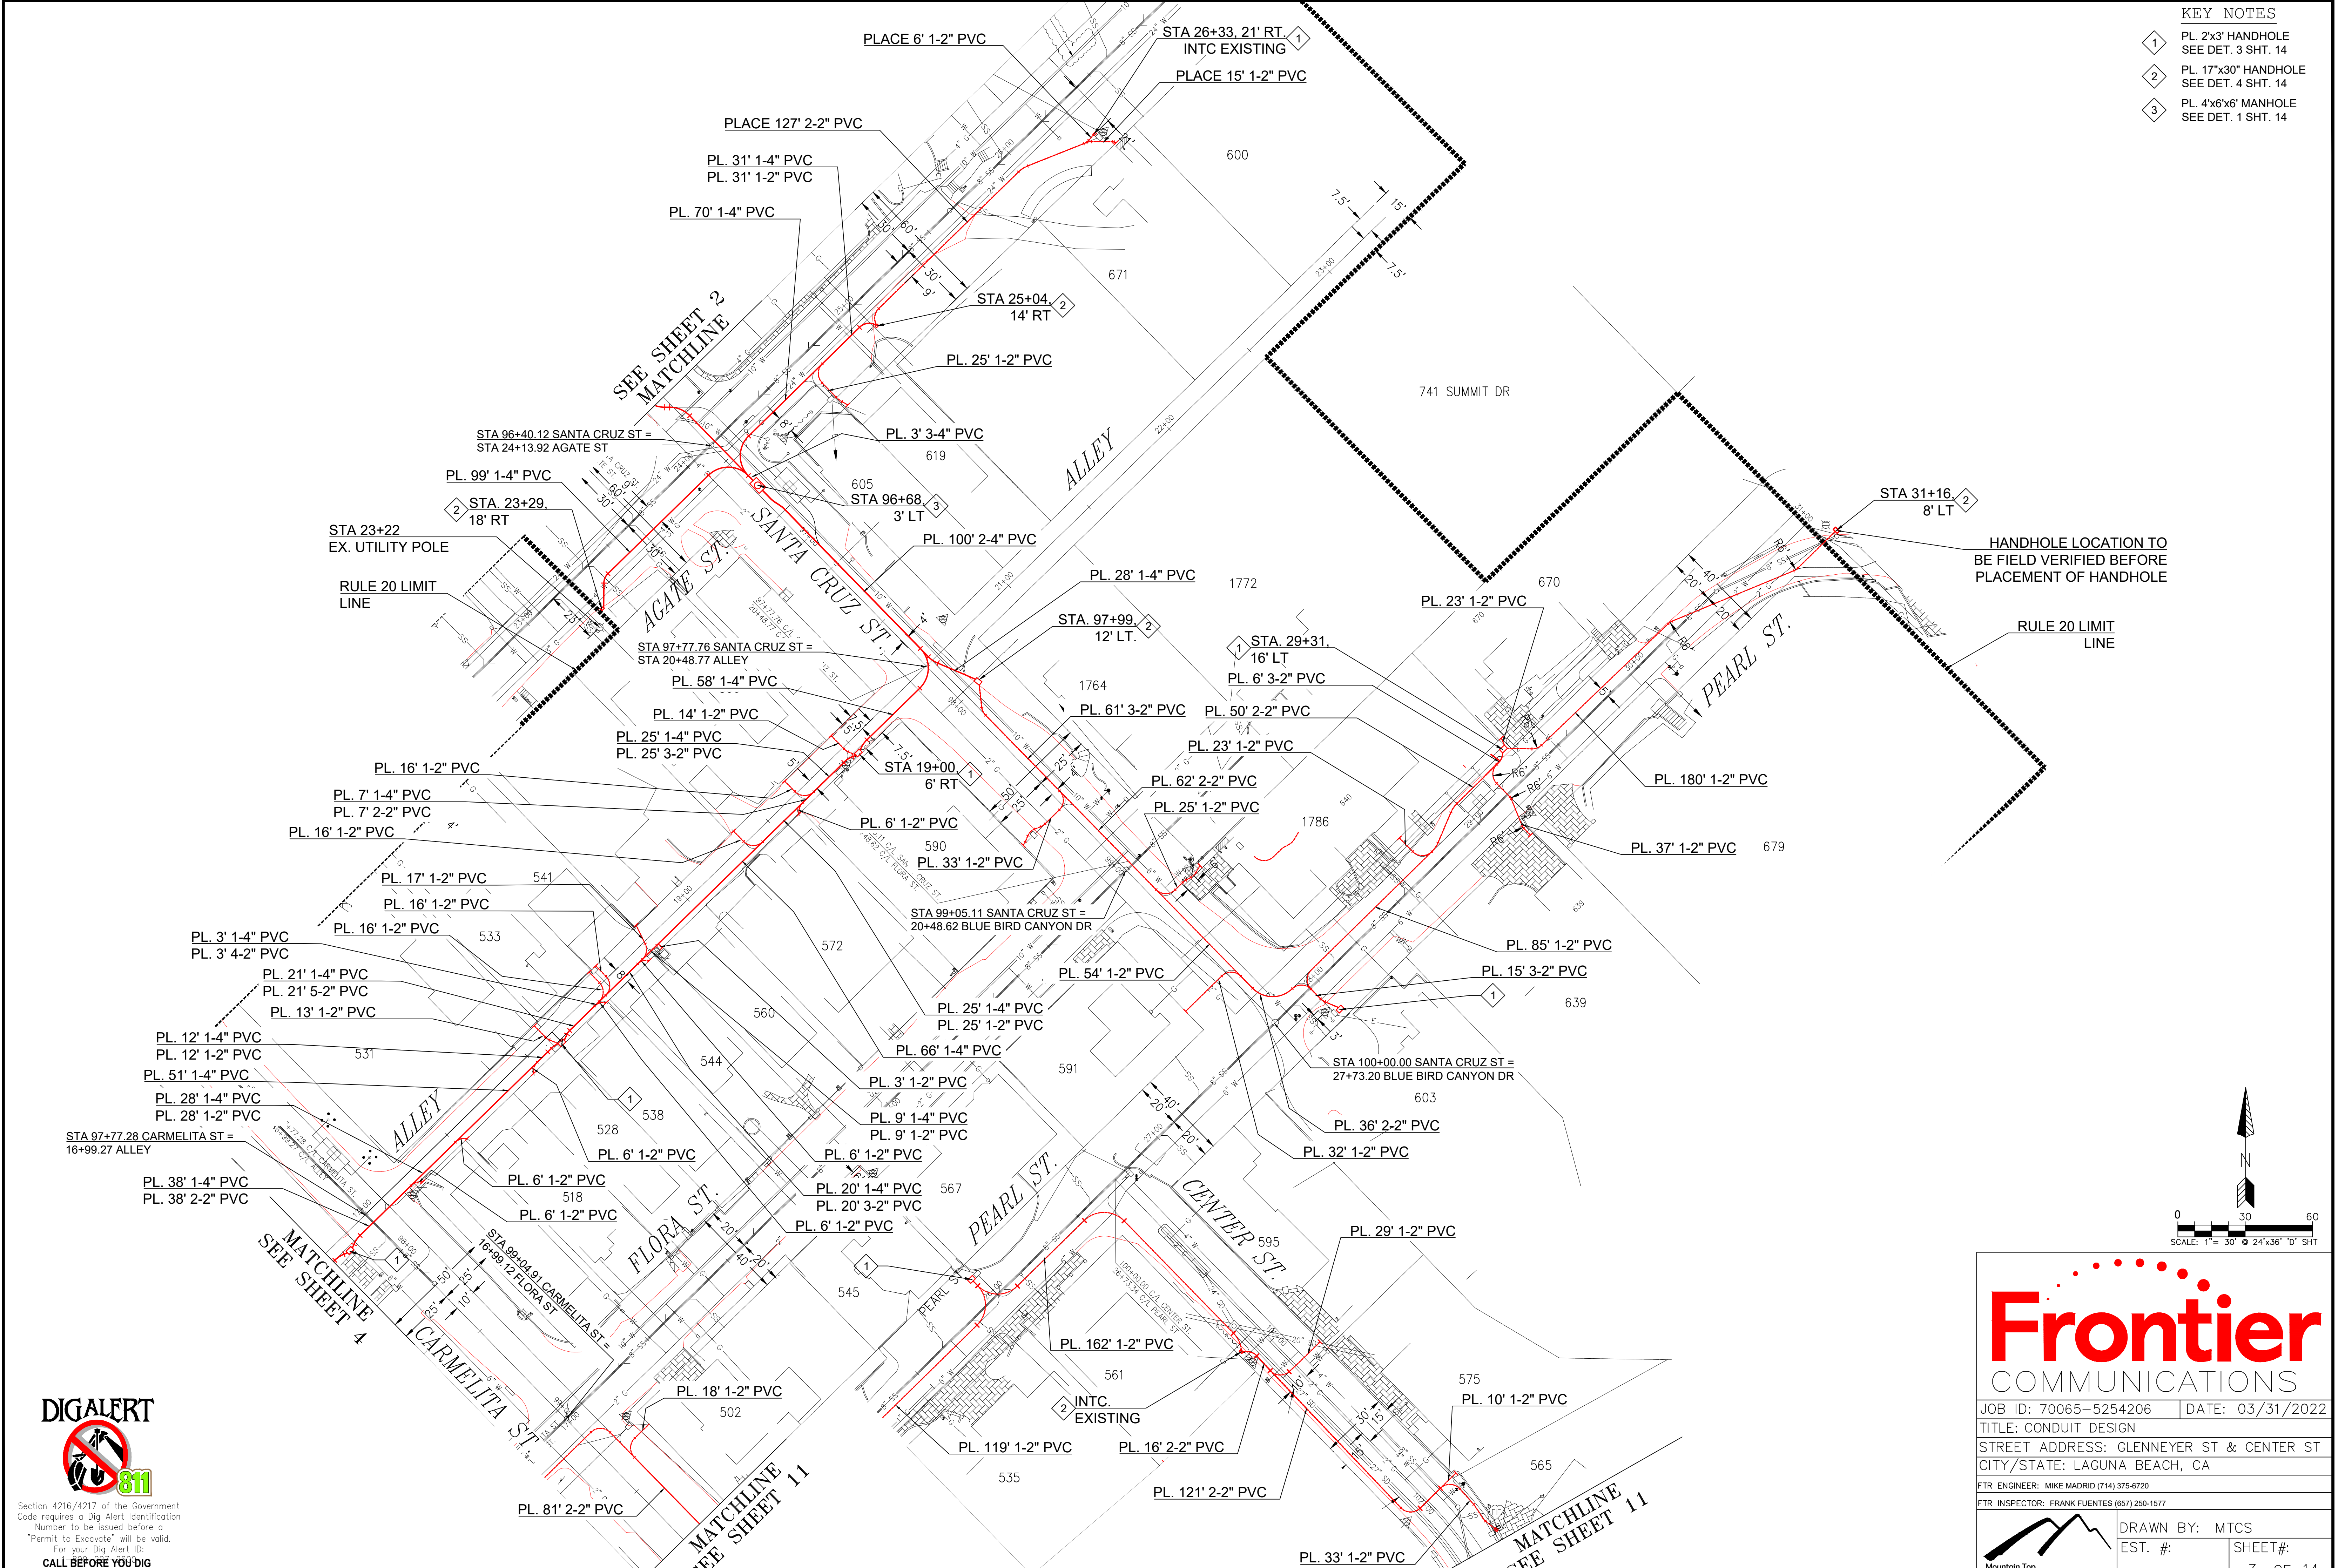

HANDHOLE LOCATION TO
BE FIELD VERIFIED BEFORE
PLACEMENT OF HANDHOLE

RULE 20 LIMIT
LINE

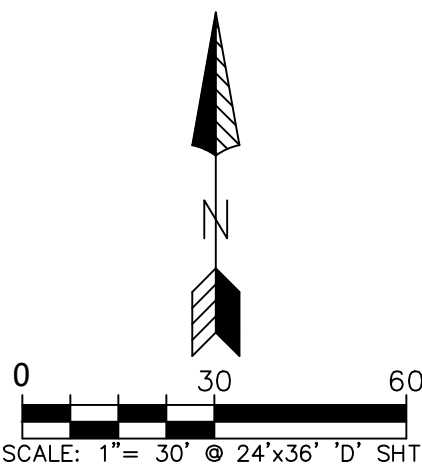

Frontier
COMMUNICATIONS

JOB ID: 70065-5254206 | DATE: 03/31/2022

TITLE: CONDUIT DESIGN

STREET ADDRESS: GLENNEYER ST & CENTER ST
CITY/STATE: LAGUNA BEACH, CA

FTR. ENGINEER: MIKE MADRID (714) 375-6720

FTR. INSPECTOR: FRANK FUENTES (657) 250-1577



DRAWN BY: MTCS

EST. #:

SHEET#:



3 OF 14



Section 4216/4217 of the Government
Code requires a Dig Alert Identification
Number to be issued before a
"Permit to Excavate" will be valid.
For your Dig Alert ID:
CALL BEFORE YOU DIG

KEY NOTES

- 1 PL. 2'x3' HANDHOLE
SEE DET. 3 SHT. 14
- 2 PL. 17'x30" HANDHOLE
SEE DET. 4 SHT. 14

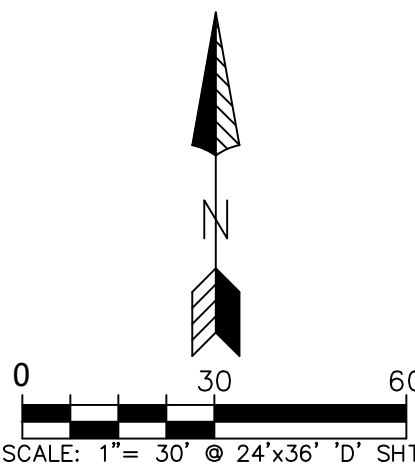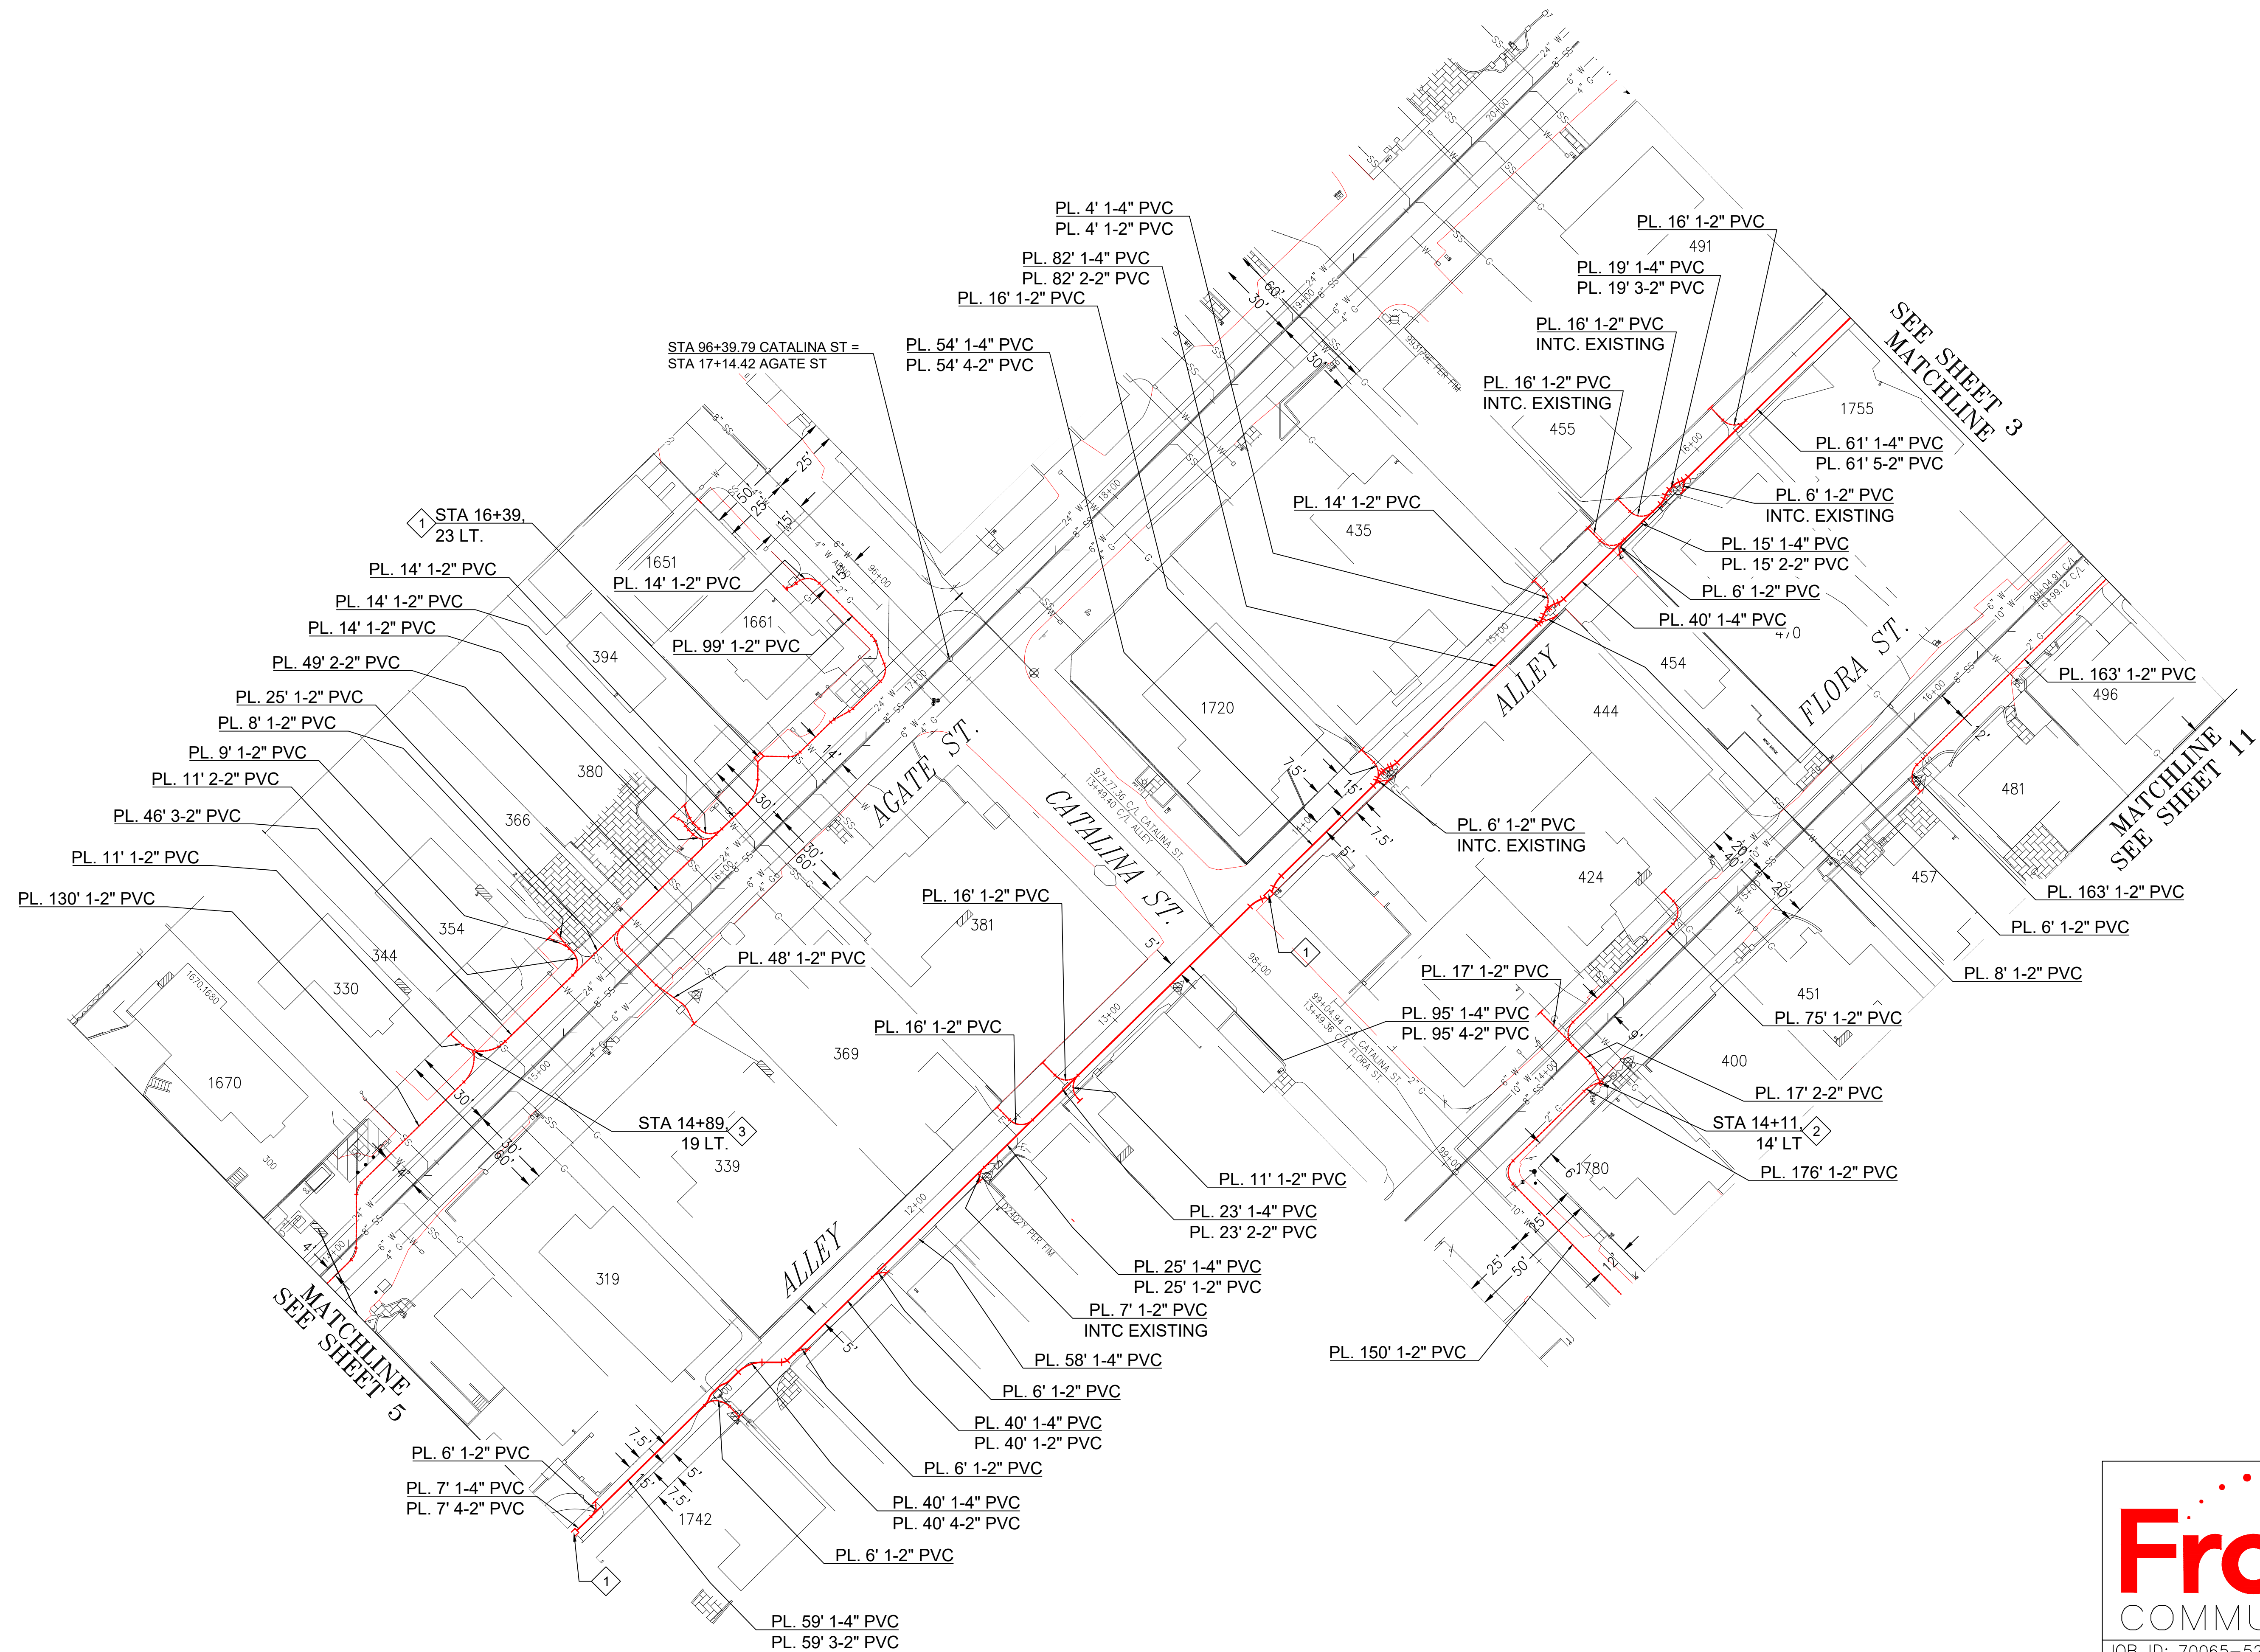

Frontier
COMMUNICATIONS

JOB ID: 70065-5254206 | DATE: 03/30/2022

TITLE: CONDUIT DESIGN

STREET ADDRESS: GLENNEYER ST & CENTER ST
CITY/STATE: LAGUNA BEACH, CA

FTR. ENGINEER: MIKE MADRID (714) 375-6720

FTR. INSPECTOR: FRANK FUENTES (657) 250-1577



DRAWN BY: MTCS

EST. #:

SHEET#:



4 OF 14



Section 4216/4217 of the Government
Code requires a Dig Alert Identification
Number to be issued before a
"Permit to Excavate" will be valid.
For your Dig Alert ID:
CALL BEFORE YOU DIG

KEY NOTES

- 1 PL. 2'x3' HANDHOLE
SEE DET. 3 SHT. 14
- 2 PL. 17"x30" HANDHOLE
SEE DET. 4 SHT. 14

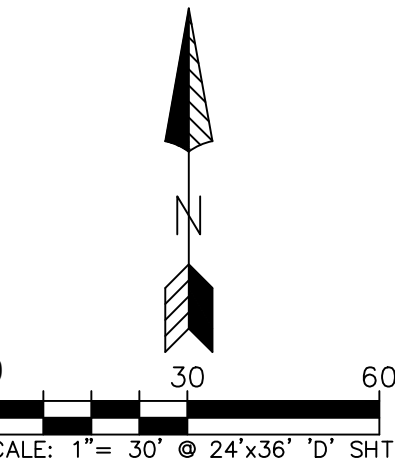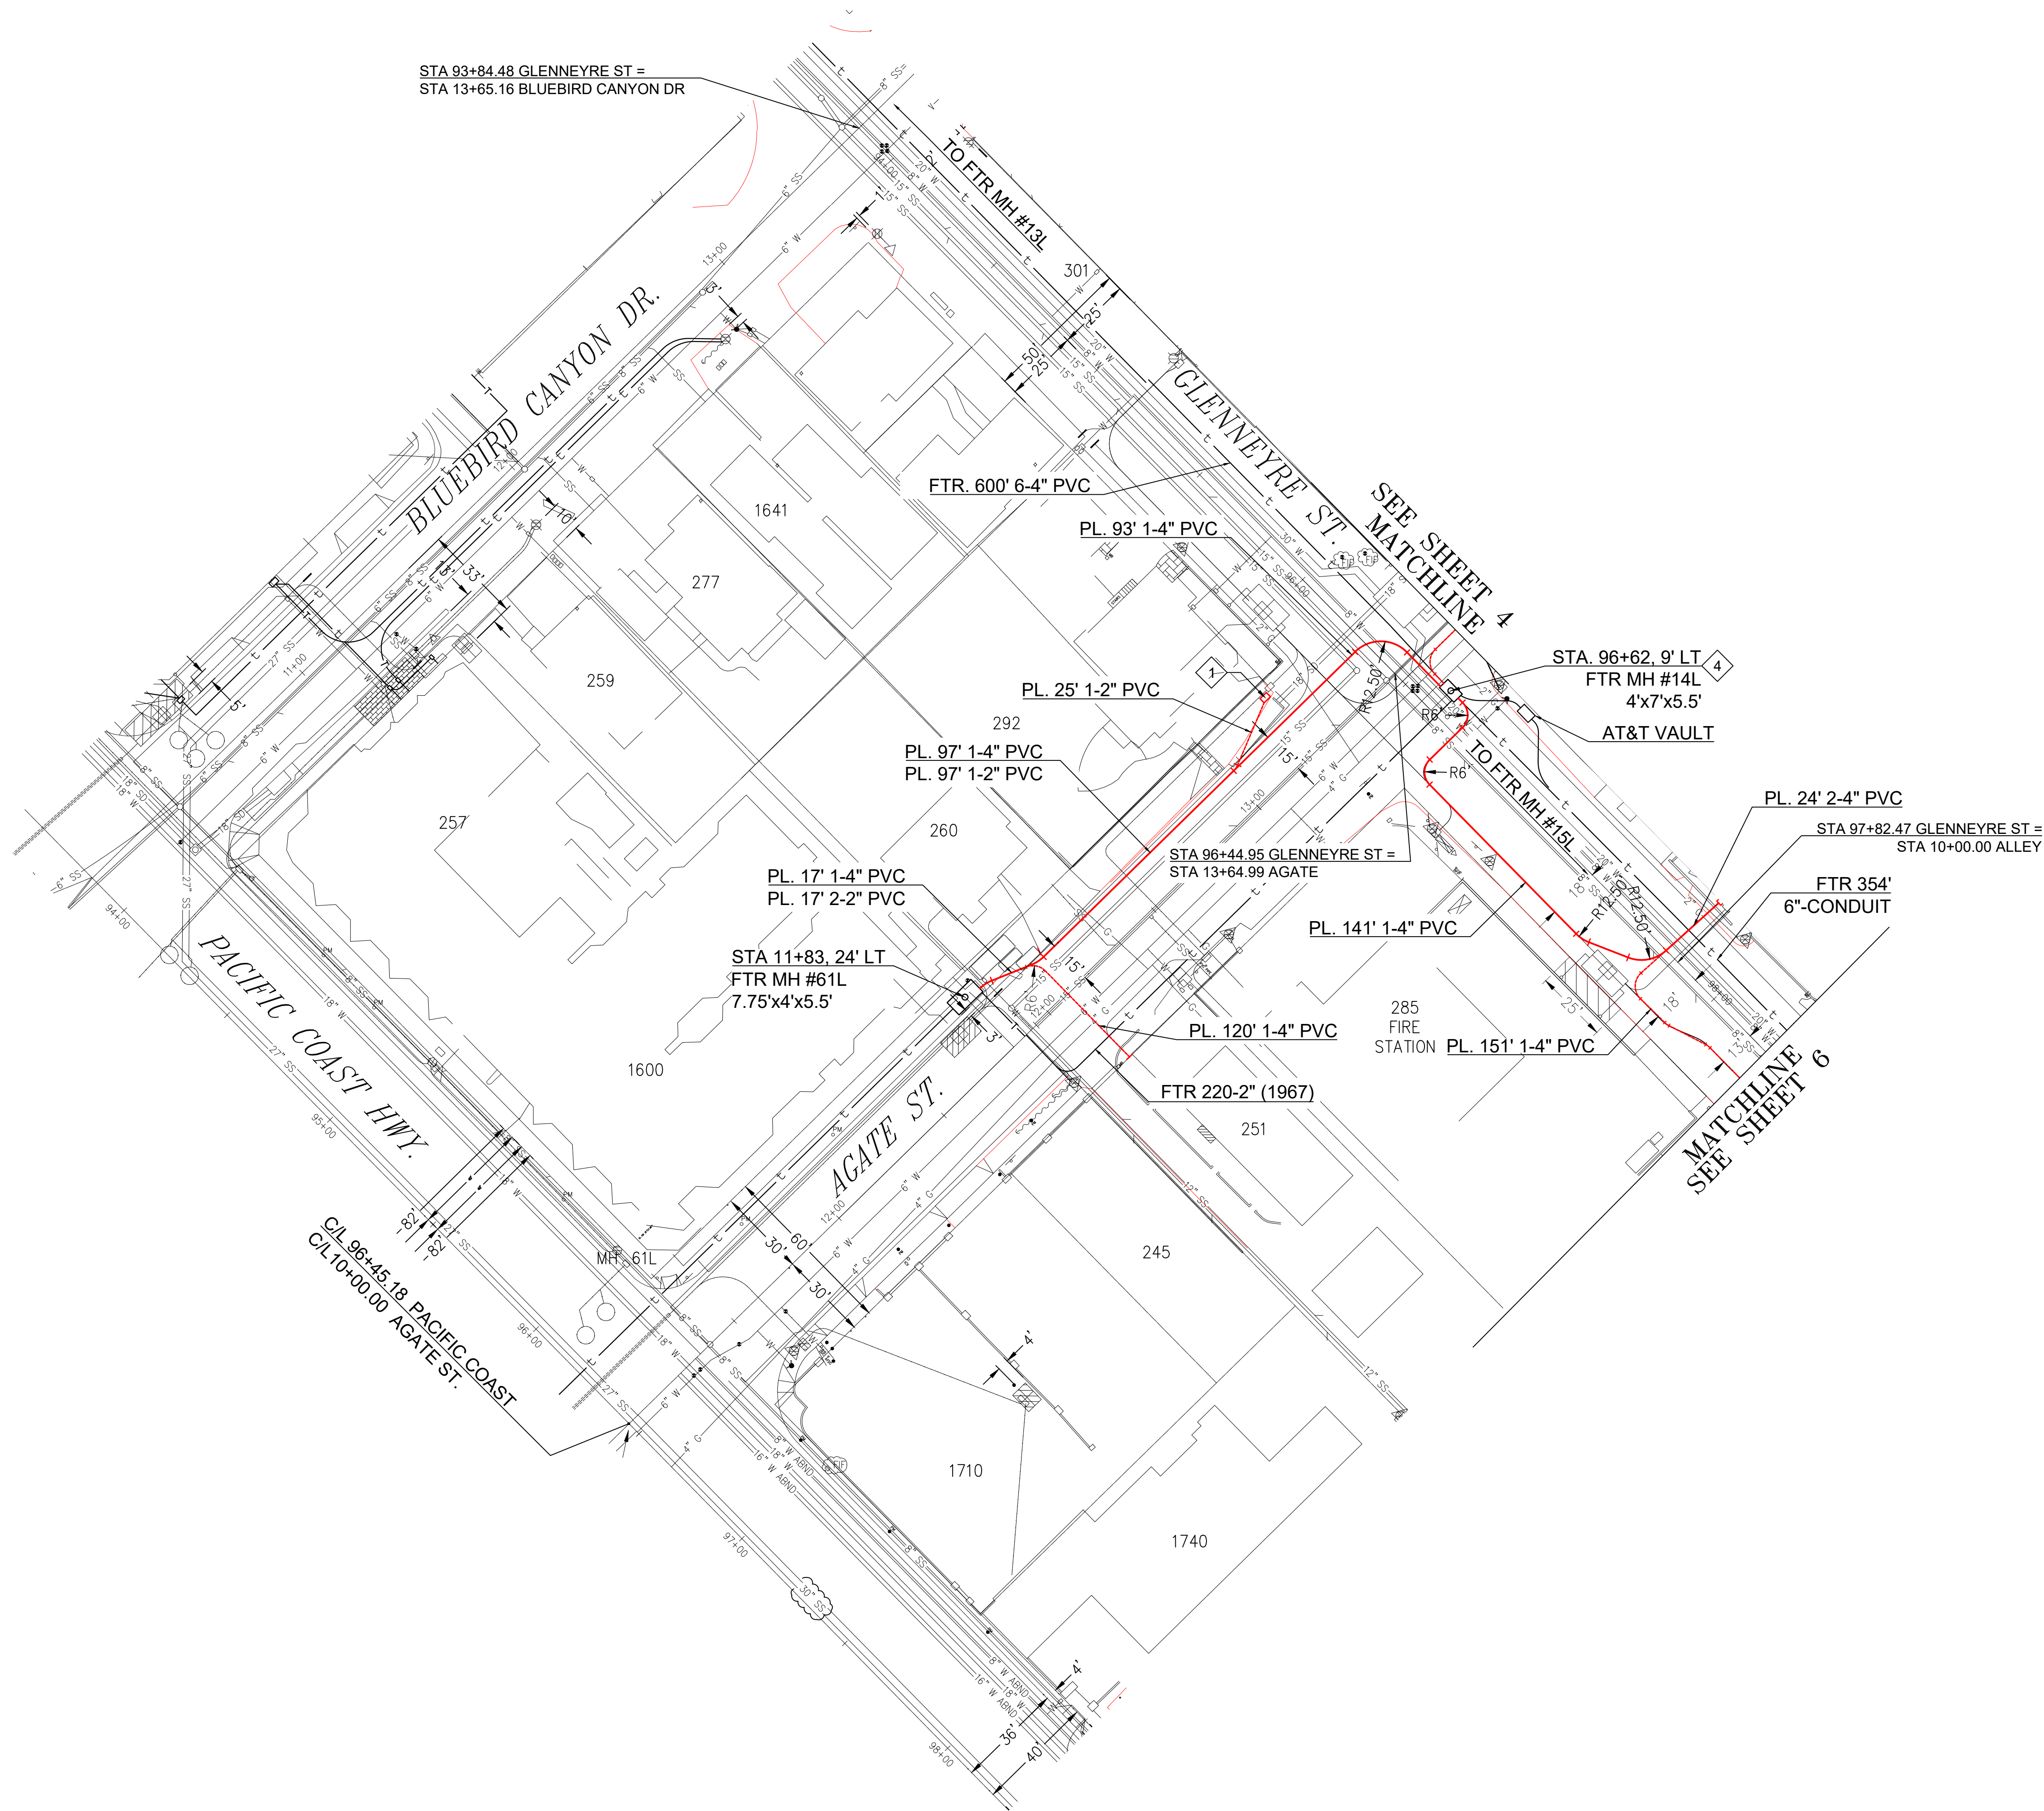

Section 4216/4217 of the Government Code requires a Dig Alert Identification Number to be issued before a "Permit to Excavate" will be valid. For your Dig Alert ID: CALL BEFORE YOU DIG

Frontier
COMMUNICATIONS

JOB ID: 70065-5254206 | DATE: 03/30/2022

TITLE: CONDUIT DESIGN

STREET ADDRESS: GLENNEYRE ST & CENTER ST

CITY/STATE: LAGUNA BEACH, CA

FTR ENGINEER: MIKE MADRID (714) 375-6720

FTR INSPECTOR: FRANK FUENTES (657) 250-1577



DRAWN BY: MTCS


EST. #:

SHEET#:

5 OF 14

KEY NOTES

- 1 PL. 2'x3' HANDHOLE
SEE DET. 3 SHT. 14
- 2 PL. 17'x30" HANDHOLE
SEE DET. 4 SHT. 14
- 3 FTR MANHOLE #16L
- 4 FTR MANHOLE #15L
- 5 PL. 11'x17" HANDHOLE
W/ TRAFFIC RATED LID
SEE DET. 4 SHT. 14

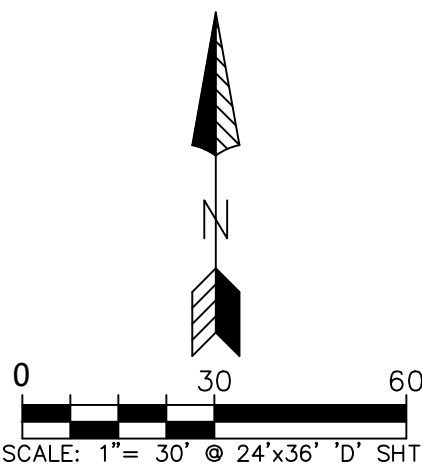

Frontier
COMMUNICATIONS

JOB ID: 70065-5254206 | DATE: 03/31/2022

TITLE: CONDUIT DESIGN

STREET ADDRESS: GLENNEYER ST & CENTER ST
CITY/STATE: LAGUNA BEACH, CA

FTR ENGINEER: MIKE MADRID (714) 375-6720

FTR INSPECTOR: FRANK FUENTES (657) 250-1577



DRAWN BY: MTCS


EST. #:

SHEET#:

6 OF 14





Section 4216/4217 of the Government
Code requires a Dig Alert Identification
Number to be issued before a
"Permit to Excavate" will be valid.
For your Dig Alert ID:
CALL BEFORE YOU DIG

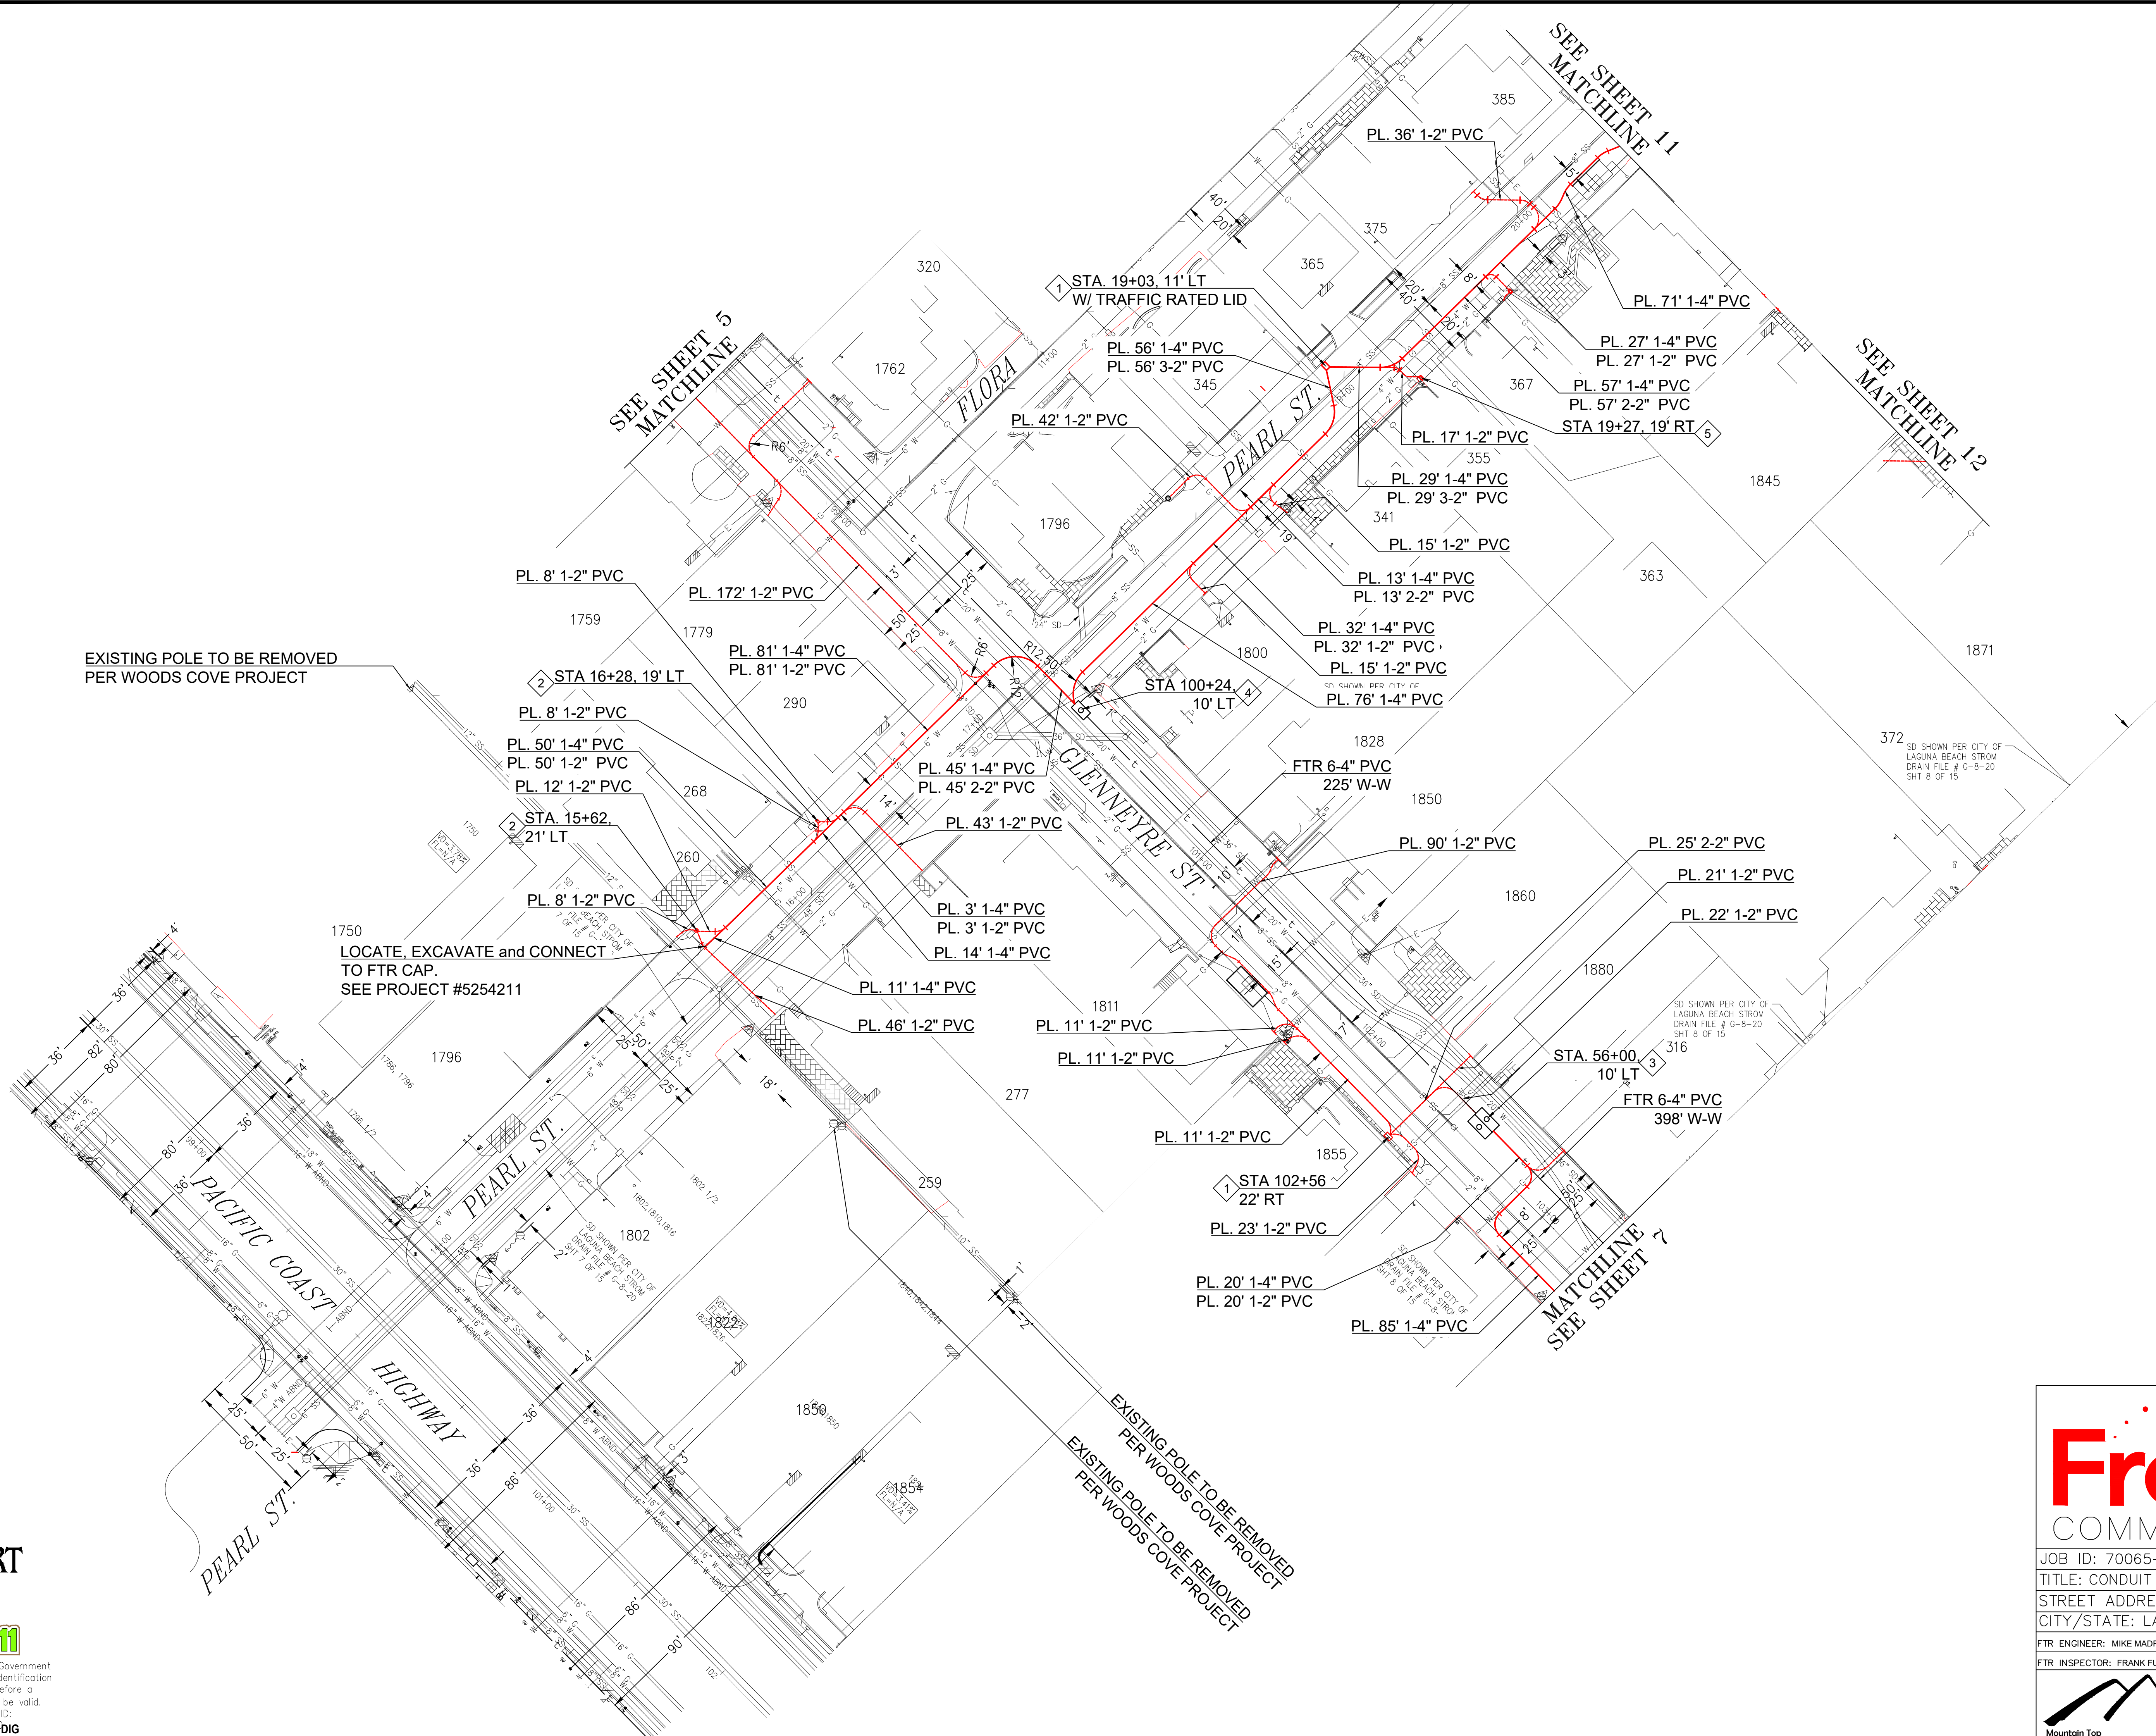

KEY NOTES

- 1 PL. 2'x3' HANDHOLE
SEE DET. 3 SHT. 14
- 2 PL. 11"x17" HANDHOLE
SEE DET. 4 SHT. 14

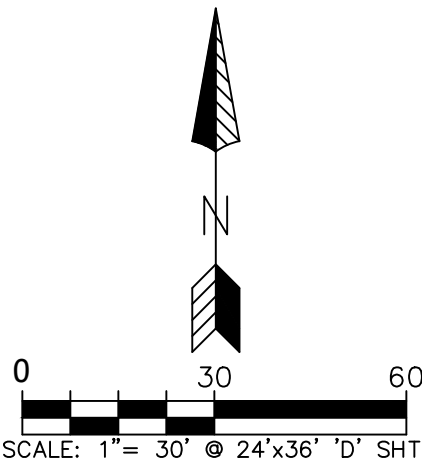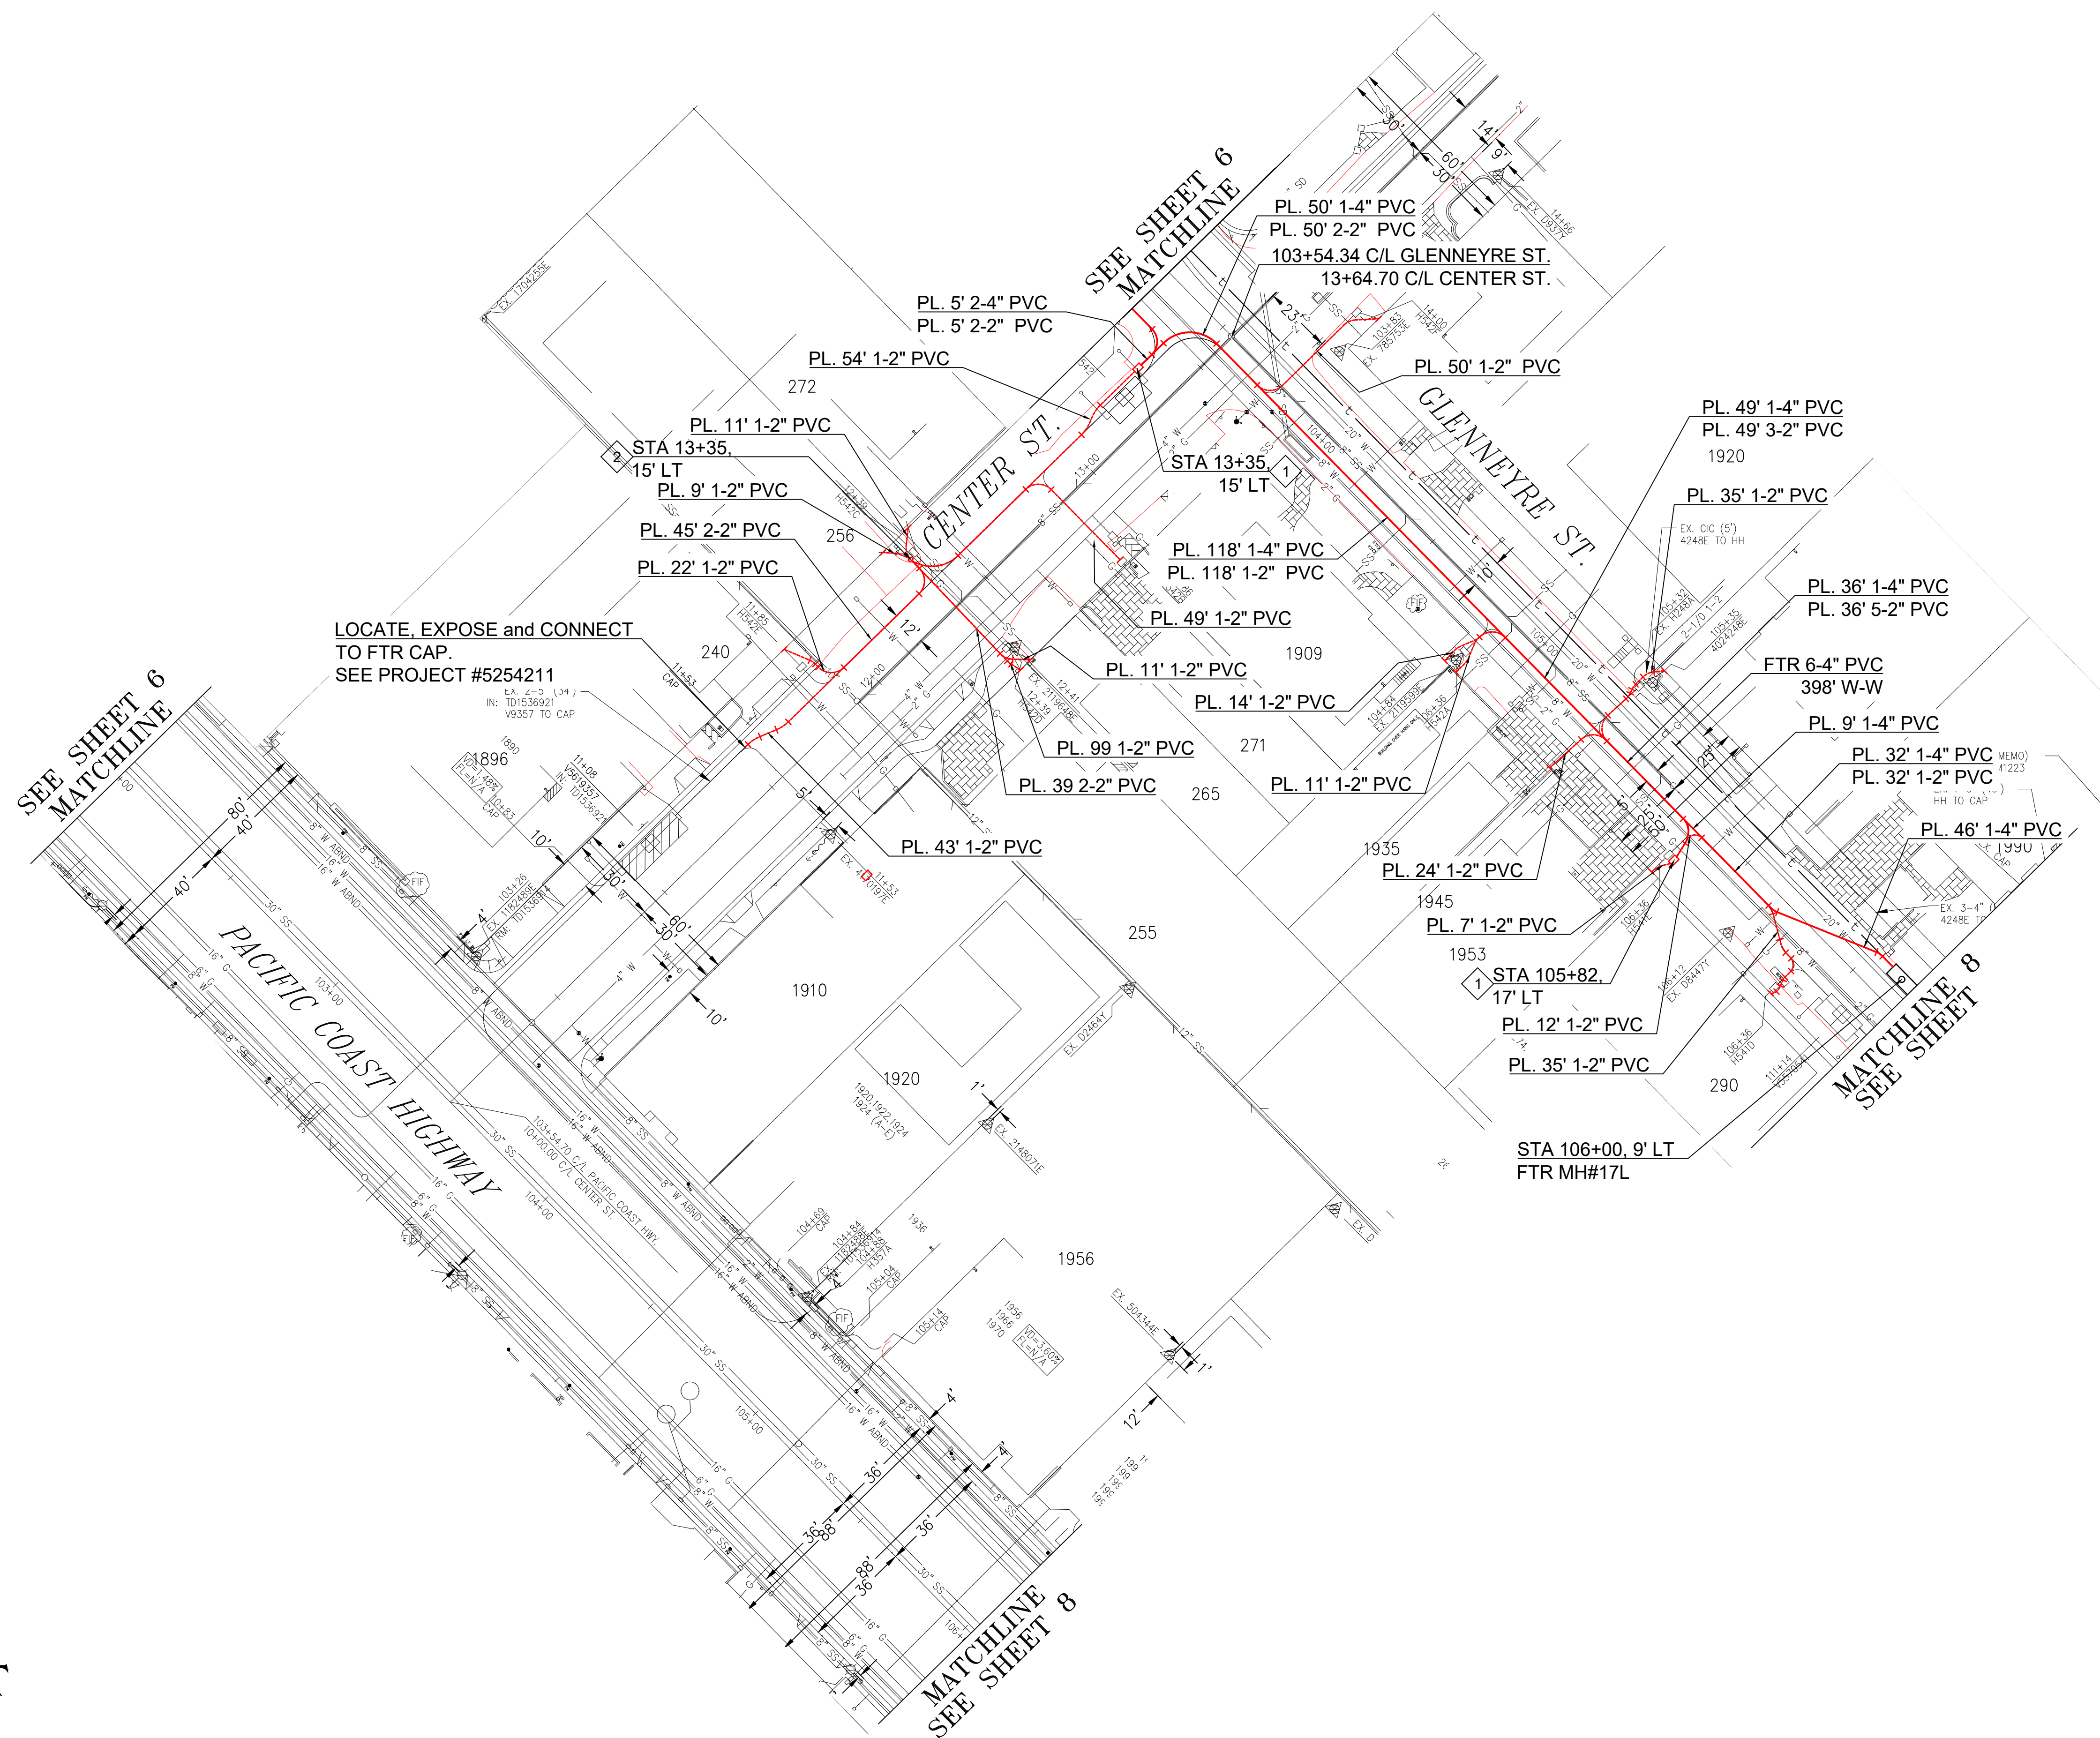

Frontier
COMMUNICATIONS

JOB ID: 70065-5254206 | DATE: 03/31/2022

TITLE: CONDUIT DESIGN

STREET ADDRESS: GLENNEYRE ST & CENTER ST
CITY/STATE: LAGUNA BEACH, CA

FTR ENGINEER: MIKE MADRID (714) 375-6720

FTR INSPECTOR: FRANK FUENTES (657) 250-1577



DRAWN BY: MTCS

EST. #:

SHEET#:



7 OF 14



Section 4216/4217 of the Government
Code requires a Dig Alert Identification
Number to be issued before a
"Permit to Excavate" will be valid.
For your Dig Alert ID:
CALL BEFORE YOU DIG

KEY NOTES

1

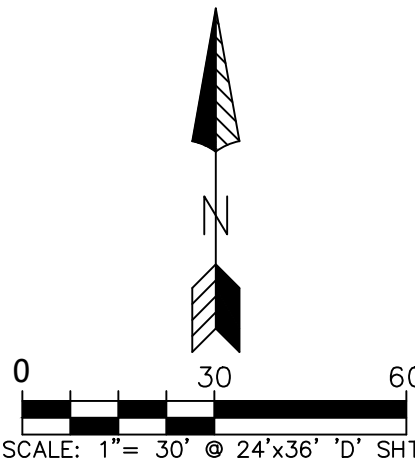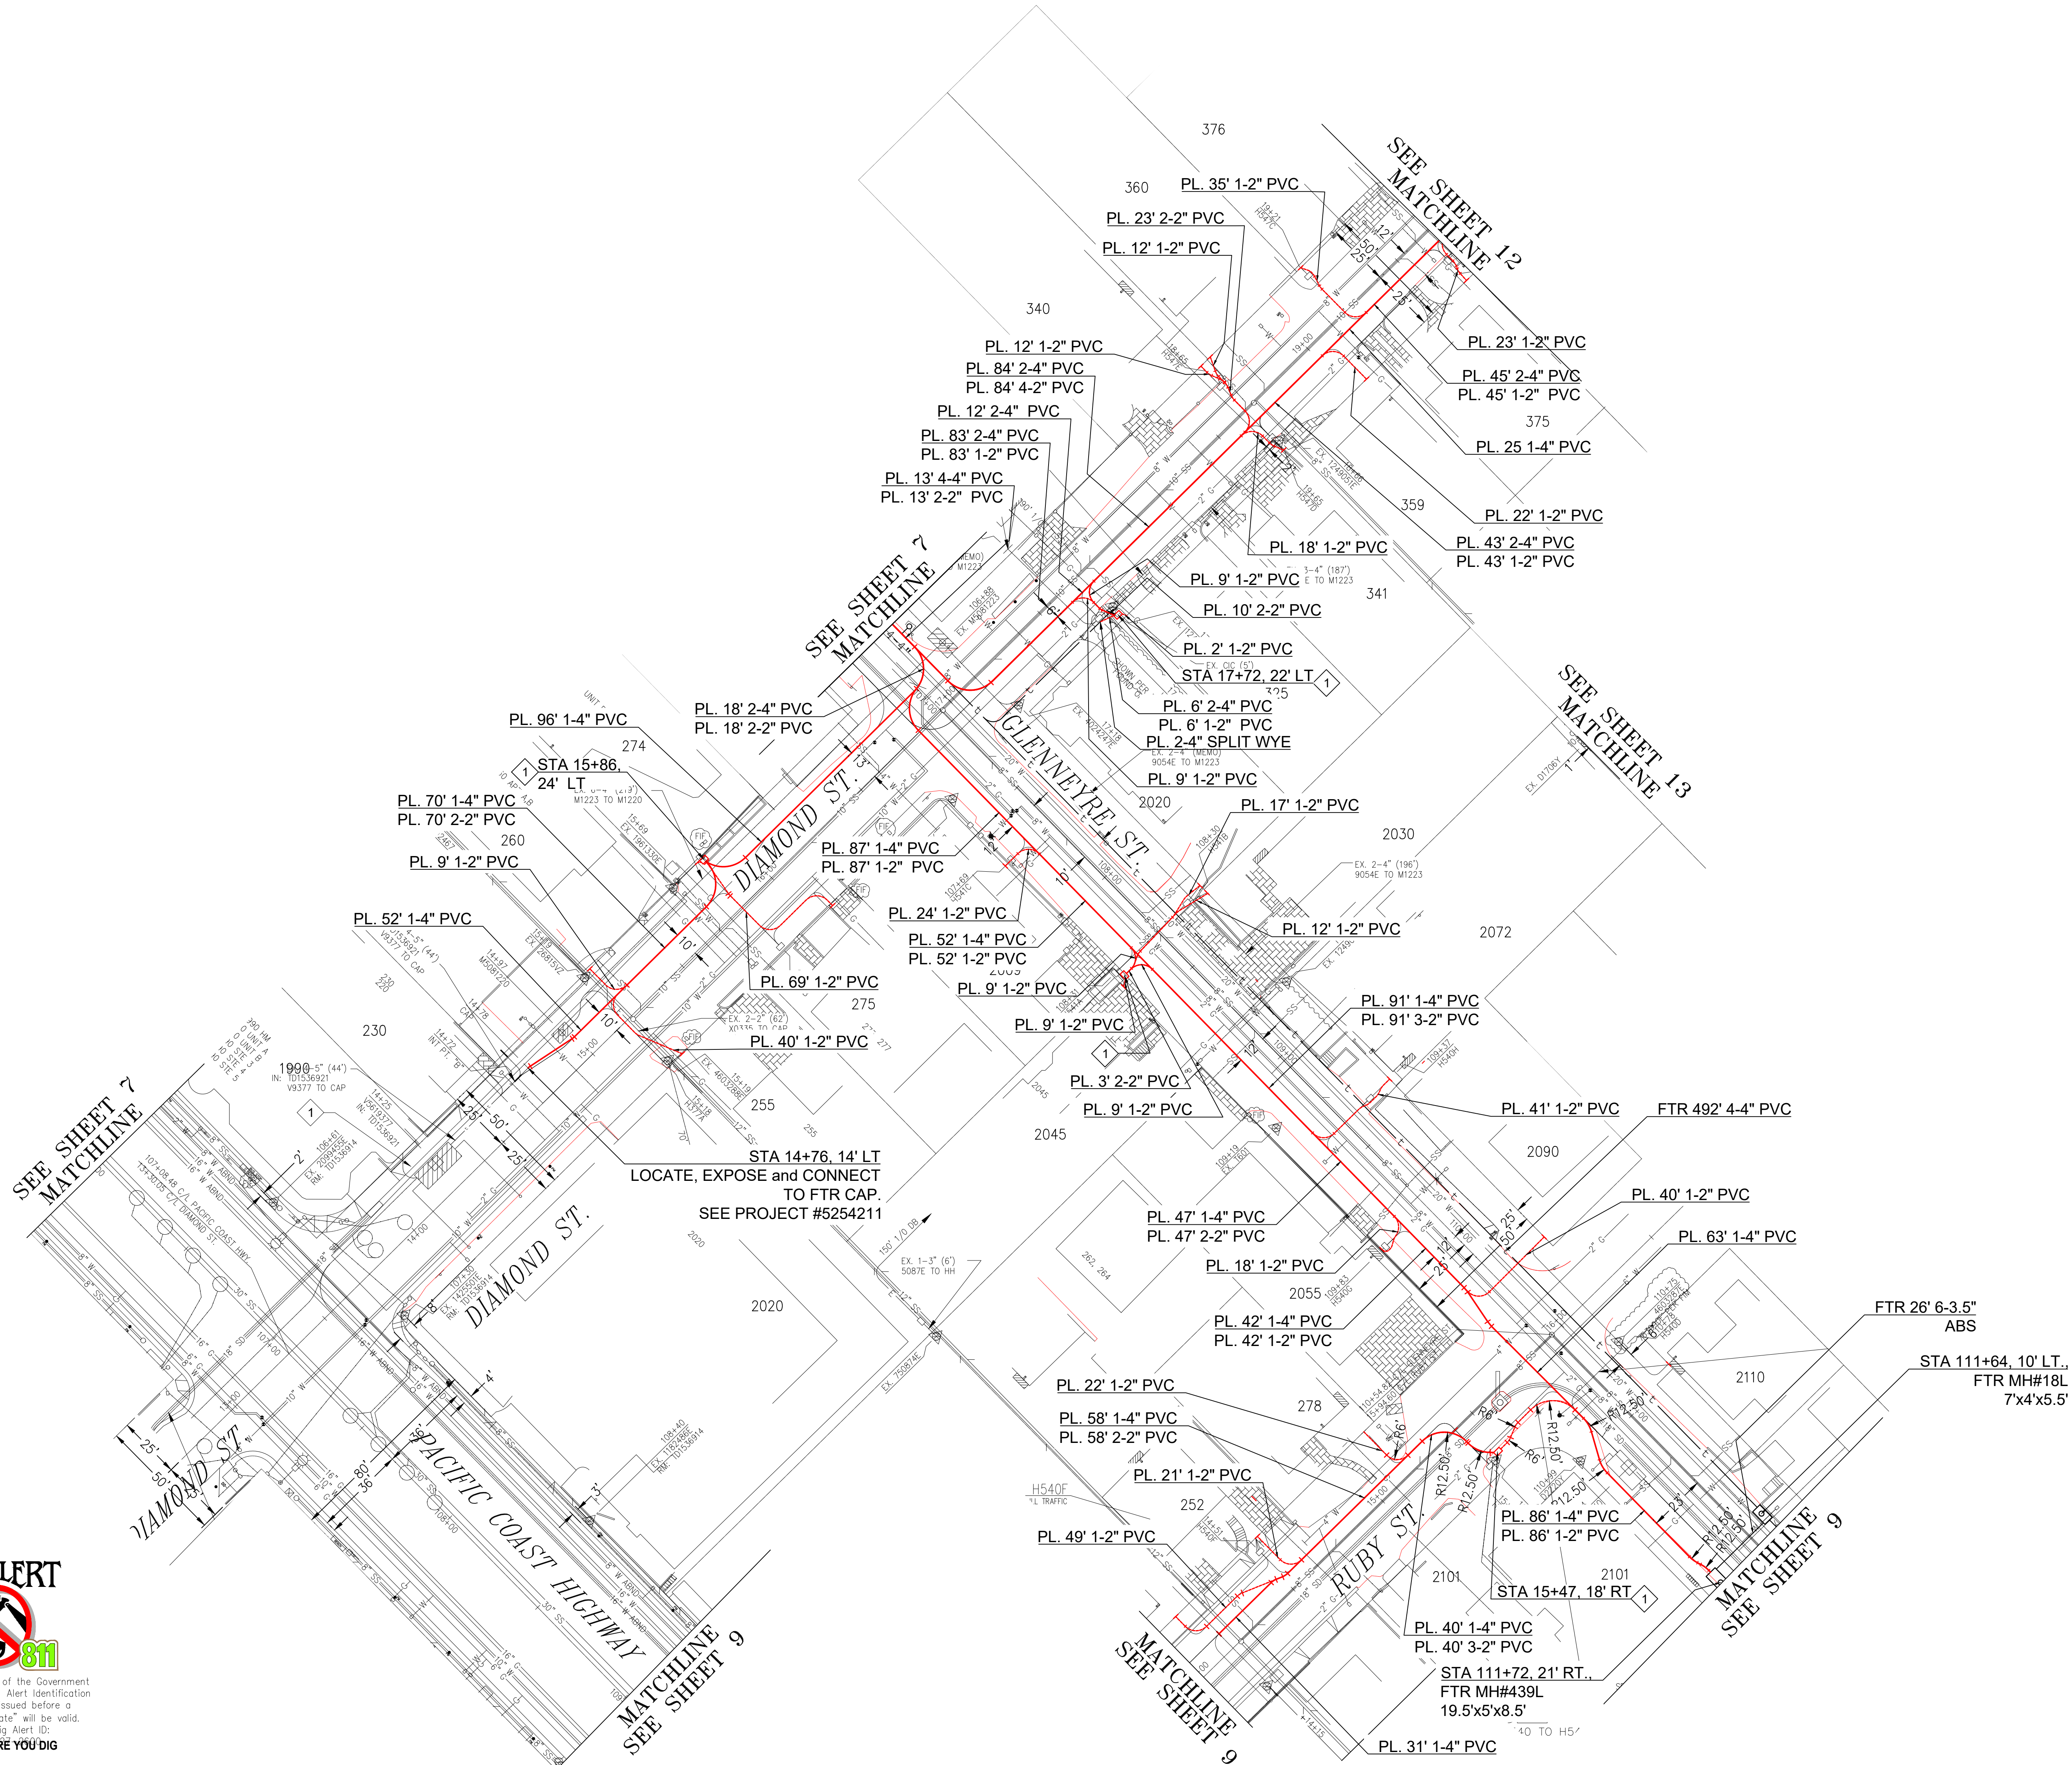PL. 2'x3' HANDHOLE
SEE DET. 3 SHT. 14

Frontier

COMMUNICATIONS

JOB ID: 70065-5254206 DATE: 03/31/2022

TITLE: CONDUIT DESIGN

STREET ADDRESS: GLENNEYRE ST & CENTER ST
CITY/STATE: LAGUNA BEACH, CA

FTR ENGINEER: MIKE MADRID (714) 375-6720

FTR INSPECTOR: FRANK FUENTES (657) 250-1577



DRAWN BY: MTCS

EST. #:

SHEET#:

8 OF 14



DIGALERT



Section 4216/4217 of the Government
Code requires a Dig Alert Identification
Number to be issued before a
"Permit to Excavate" will be valid.
For your Dig Alert ID:
CALL BEFORE YOU DIG

KEY NOTES

- 1 PL. 2'x3' HANDHOLE
SEE DET. 3 SHT. 14
- 2 PL. 17'x30" HANDHOLE
SEE DET. 4 SHT. 14

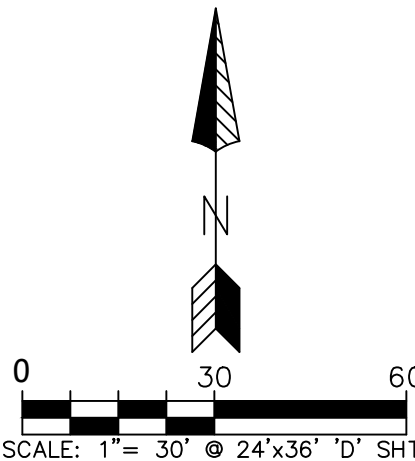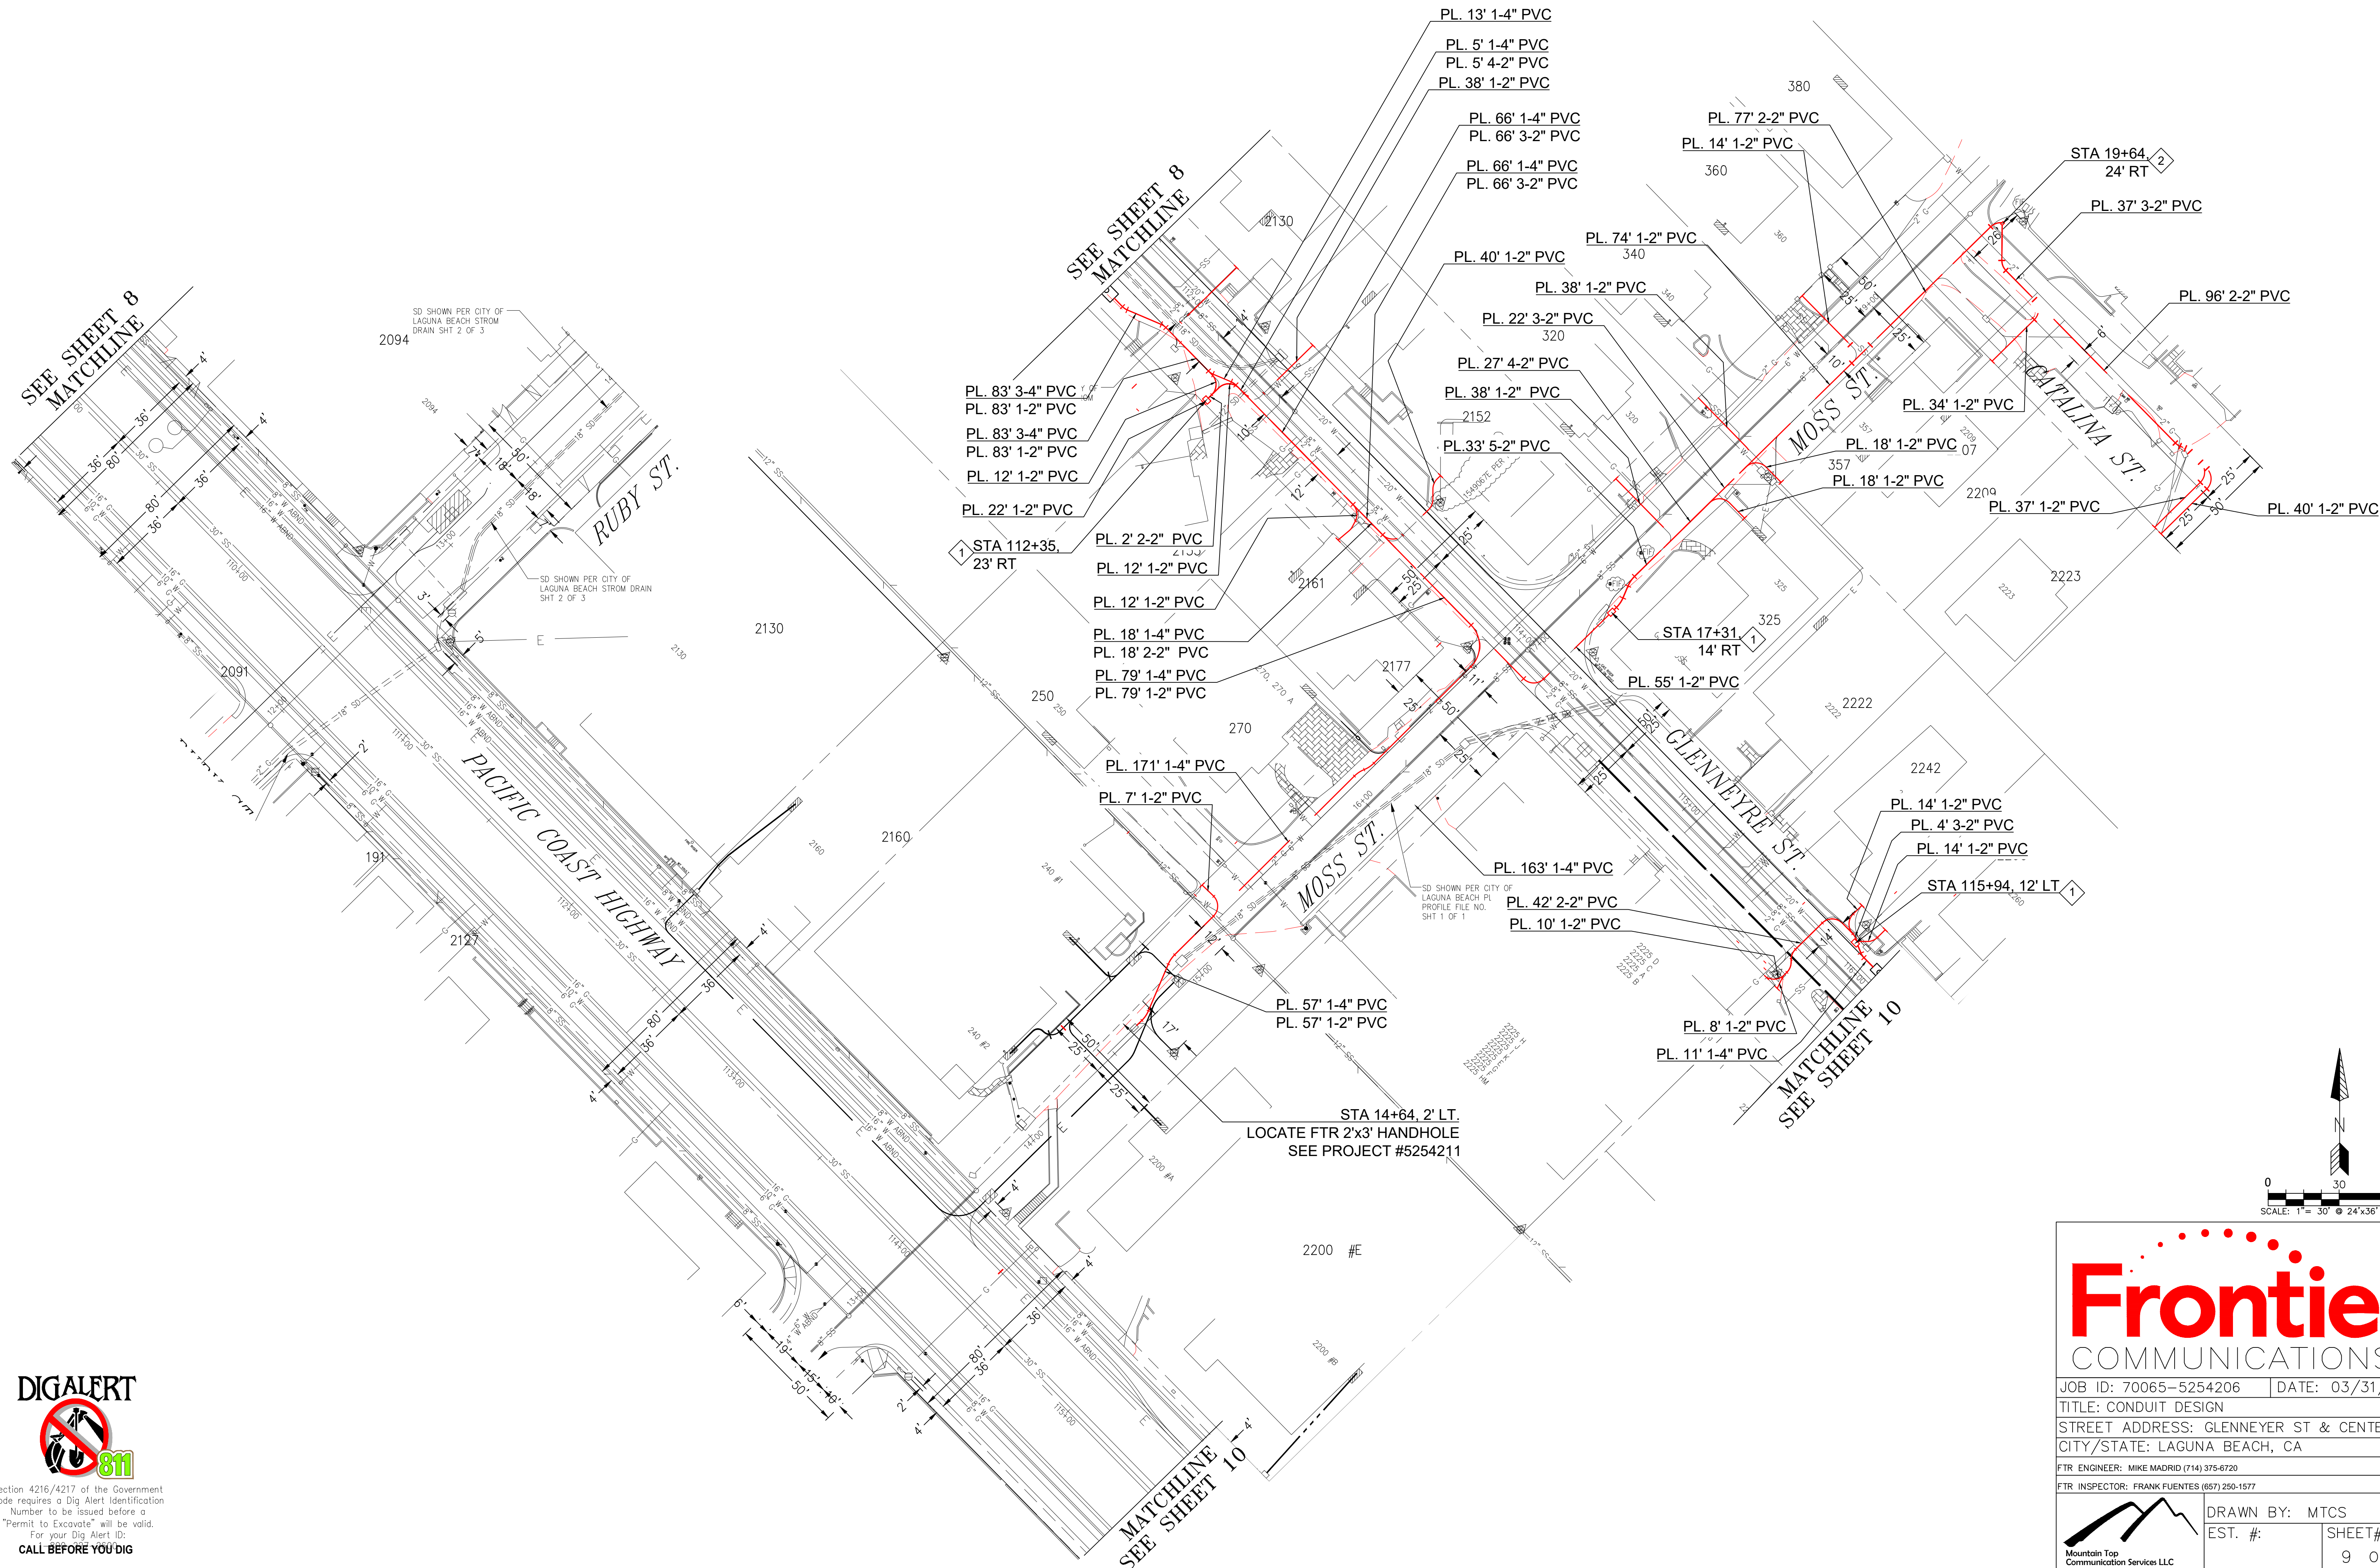

Section 4216/4217 of the Government Code requires a Dig Alert Identification Number to be issued before a "Permit to Excavate" will be valid. For your Dig Alert ID: CALL BEFORE YOU DIG

Frontier
COMMUNICATIONS

JOB ID: 70065-5254206 | DATE: 03/31/2022
TITLE: CONDUIT DESIGN
STREET ADDRESS: GLENNEYRE ST & CENTER ST
CITY/STATE: LAGUNA BEACH, CA
FTR ENGINEER: MIKE MADRID (714) 375-6720
FTR INSPECTOR: FRANK FUENTES (657) 250-1577




DRAWN BY: MTCS
EST. #:

SHEET#:

9 OF 14



1	PL. 2'x3' HANDHOLE SEE DET. 3 SHT. 14
2	PL. 17"x30" HANDHOLE SEE DET. 4 SHT. 14
3	FTR MH #19L 7'x4'x5.5'
4	FTR MH 20L 7'x4'x5.5'

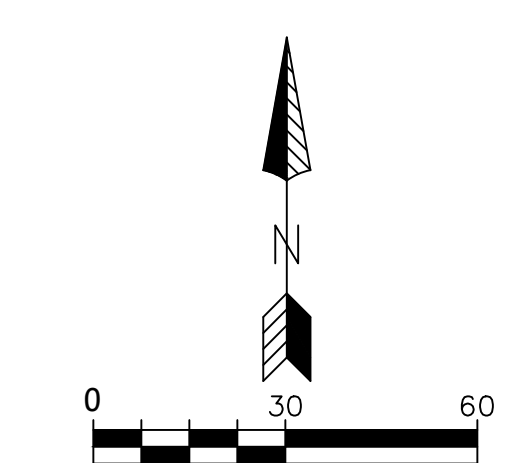

Section 4216/4217 of the Government Code requires a Dig Alert Identification Number to be issued before a "Permit to Excavate" will be valid.

For your Dig Alert ID:

CALL BEFORE YOU DIG

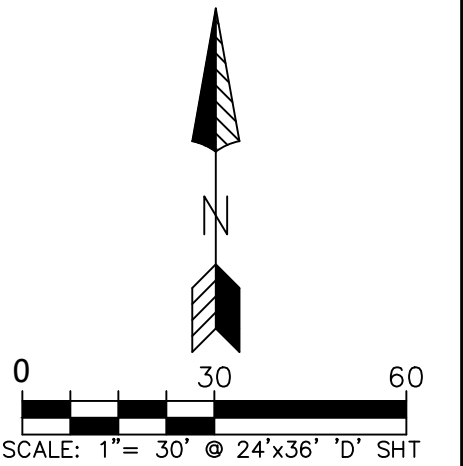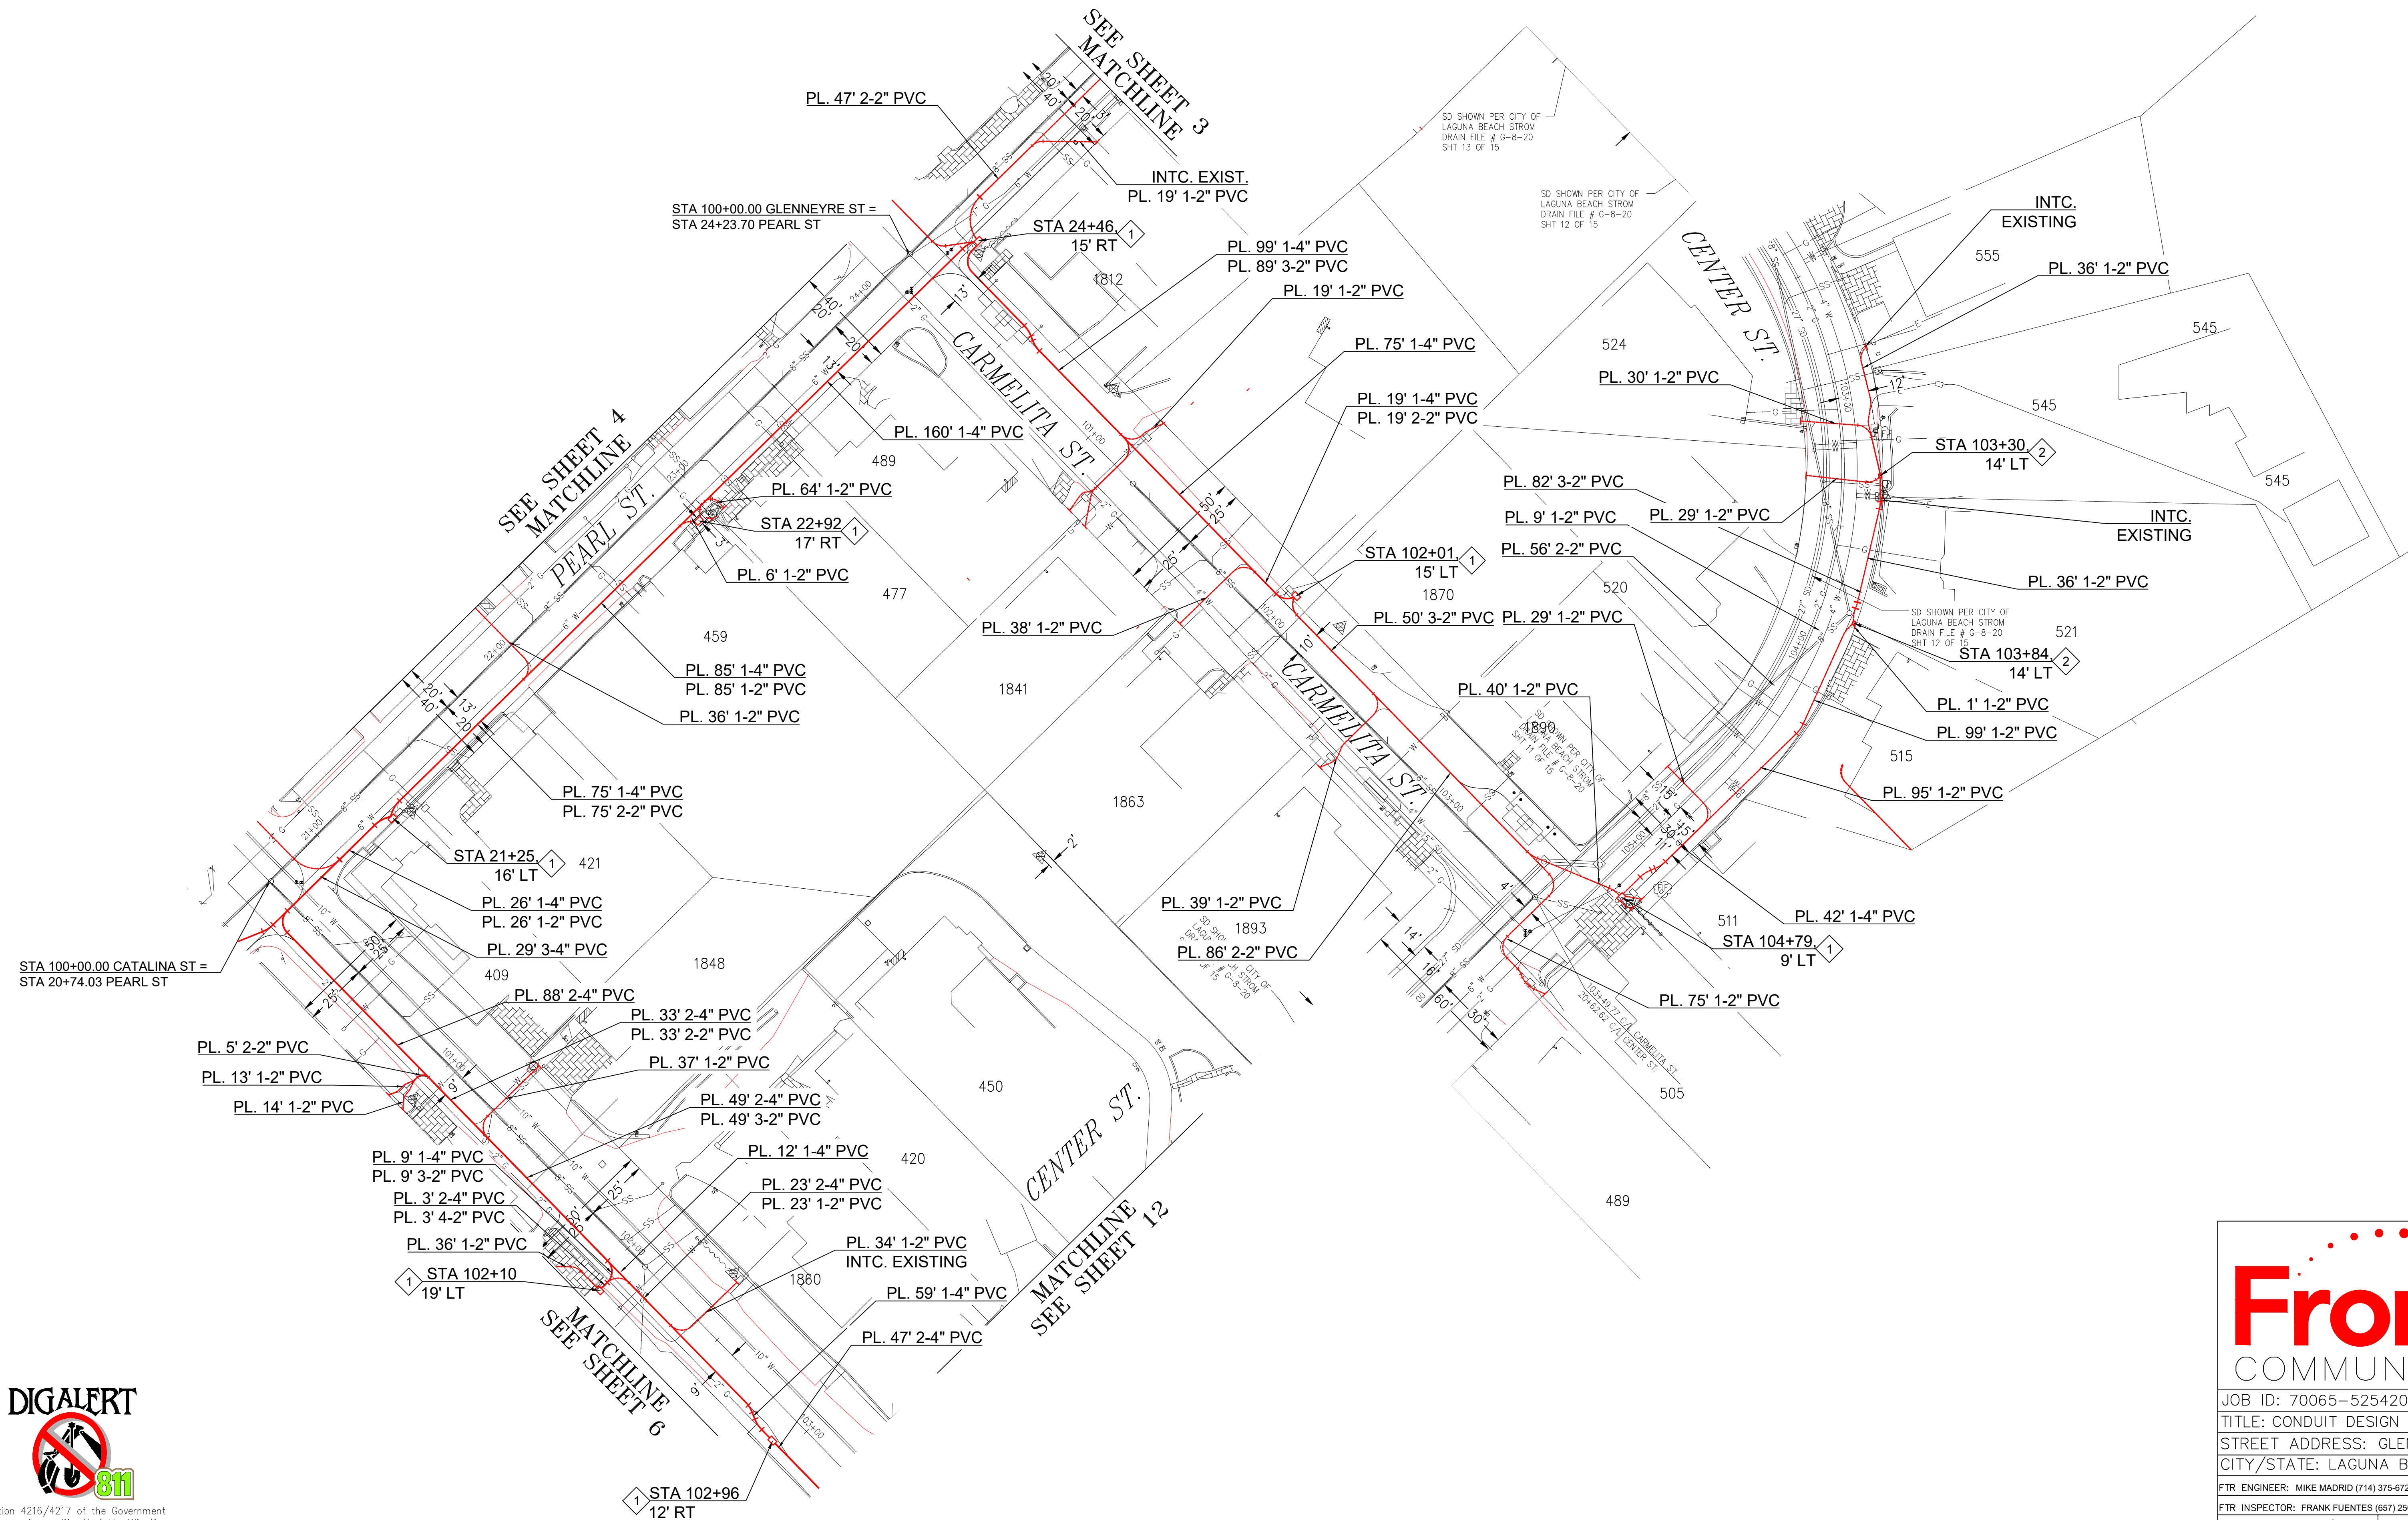

DIGALERT



811

Section 4216/4217 of the Government Code requires a Dig Alert Identification Number to be issued before a "Permit to Excavate" will be valid. For your Dig Alert ID: **CALL BEFORE YOU DIG**



Frontier
COMMUNICATIONS

FTR INSPECTOR: FRANK FUENTES (657) 250-1577

DRAWN BY: MTCS

	DRAWN BY: MTCS	
	DATE: 11/11/11	SCALE: 1"=100'



EST. #: SHEET#:

Mountain Top Communication Services LLC 11 OF 14

Communication Services LLC		
----------------------------	--	--

KEY NOTES

- 1 PL. 2'x3' HANDHOLE
SEE DET. 3 SHT. 14
- 2 PL. 17'x30" HANDHOLE
SEE DET. 4 SHT. 14

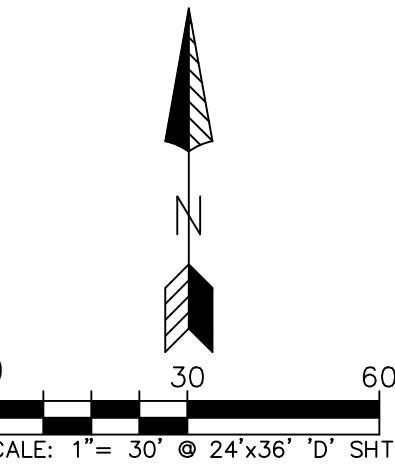
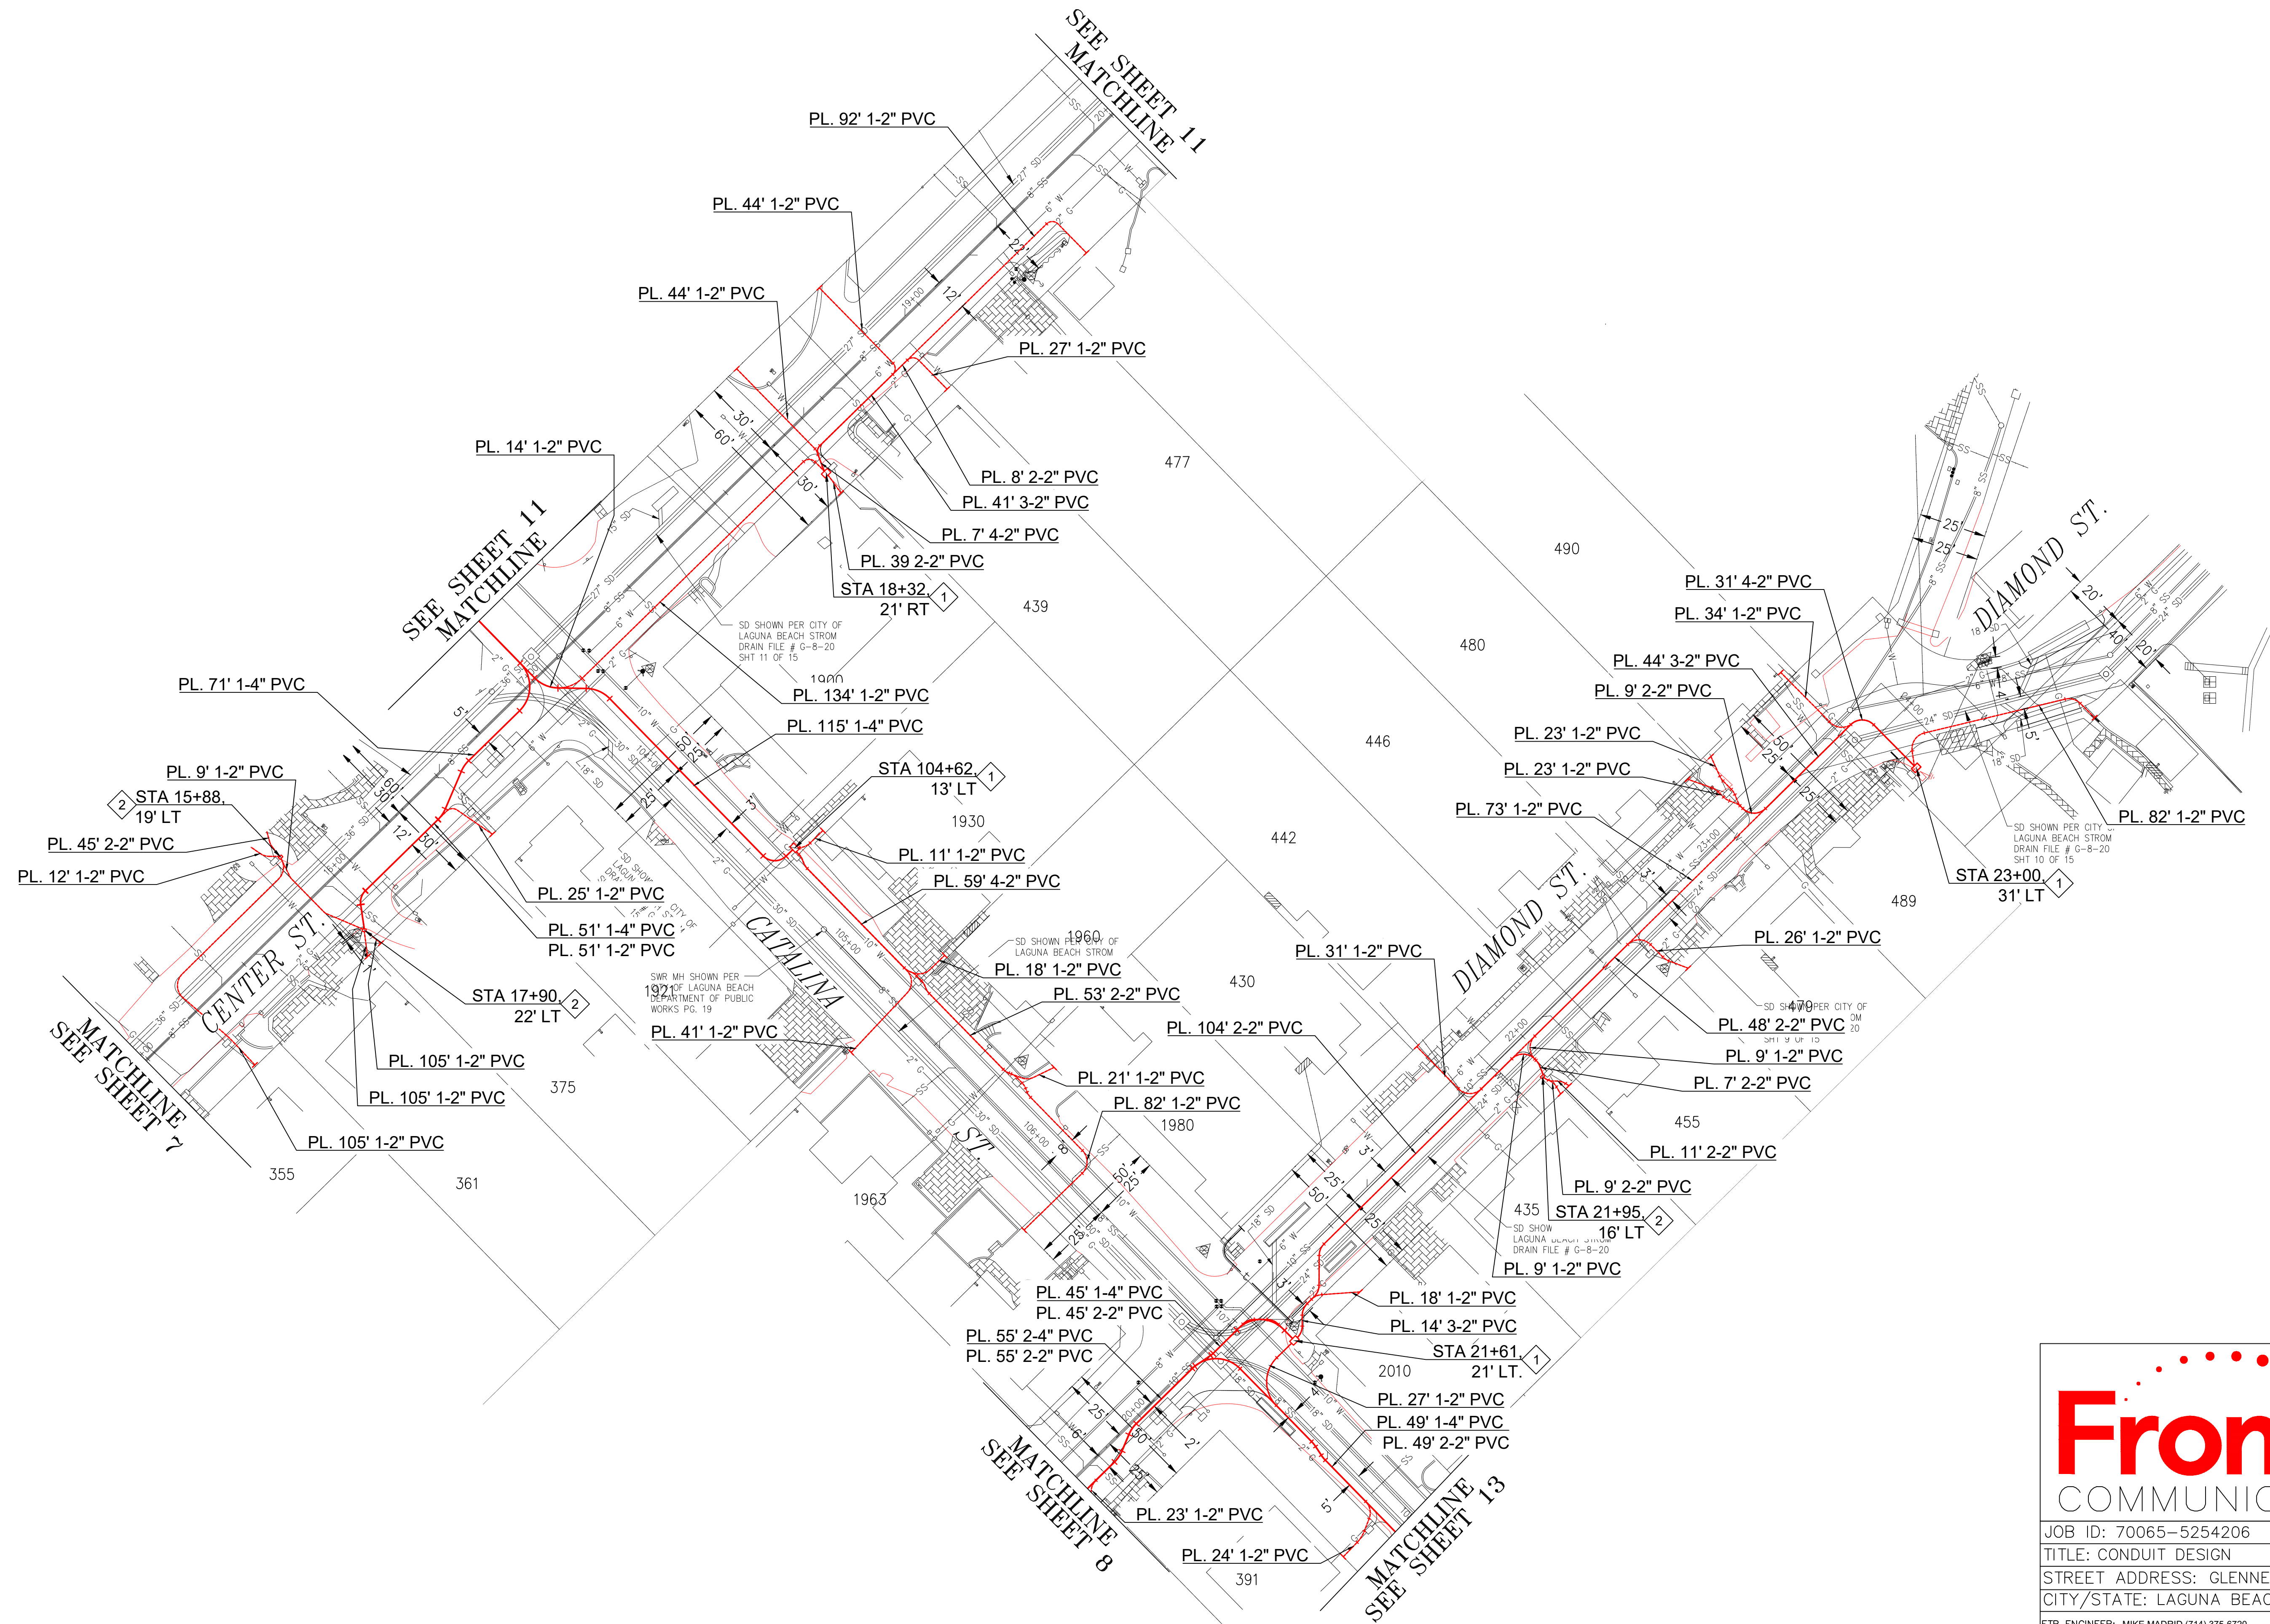


Section 4216/4217 of the Government Code requires a Dig Alert Identification Number to be issued before a "Permit to Excavate" will be valid. For your Dig Alert ID: **CALL BEFORE YOU DIG**

JOB ID: 70065-5254206	DATE: 03/31/2022
TITLE: CONDUIT DESIGN	
STREET ADDRESS: GLENNEYER ST & CENTER ST	
CITY/STATE: LAGUNA BEACH, CA	
FTR ENGINEER: MIKE MADRID (714) 375-6720	
FTR INSPECTOR: FRANK FUENTES (657) 250-1577	
	DRAWN BY: MTCS EST. #: SHEET#: 12 OF 14

KEY NOTES

- | | |
|---|--|
|  | PL. 2'x3' HANDHOLE
SEE DET. 3 SHT. 14 |
|  | PL. 17"x30" HANDHOLE |
|  | FTR MH #59F4 |

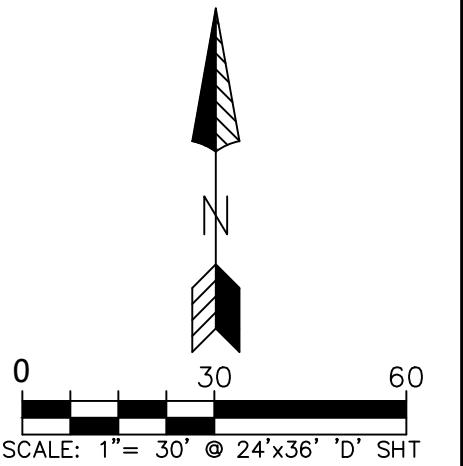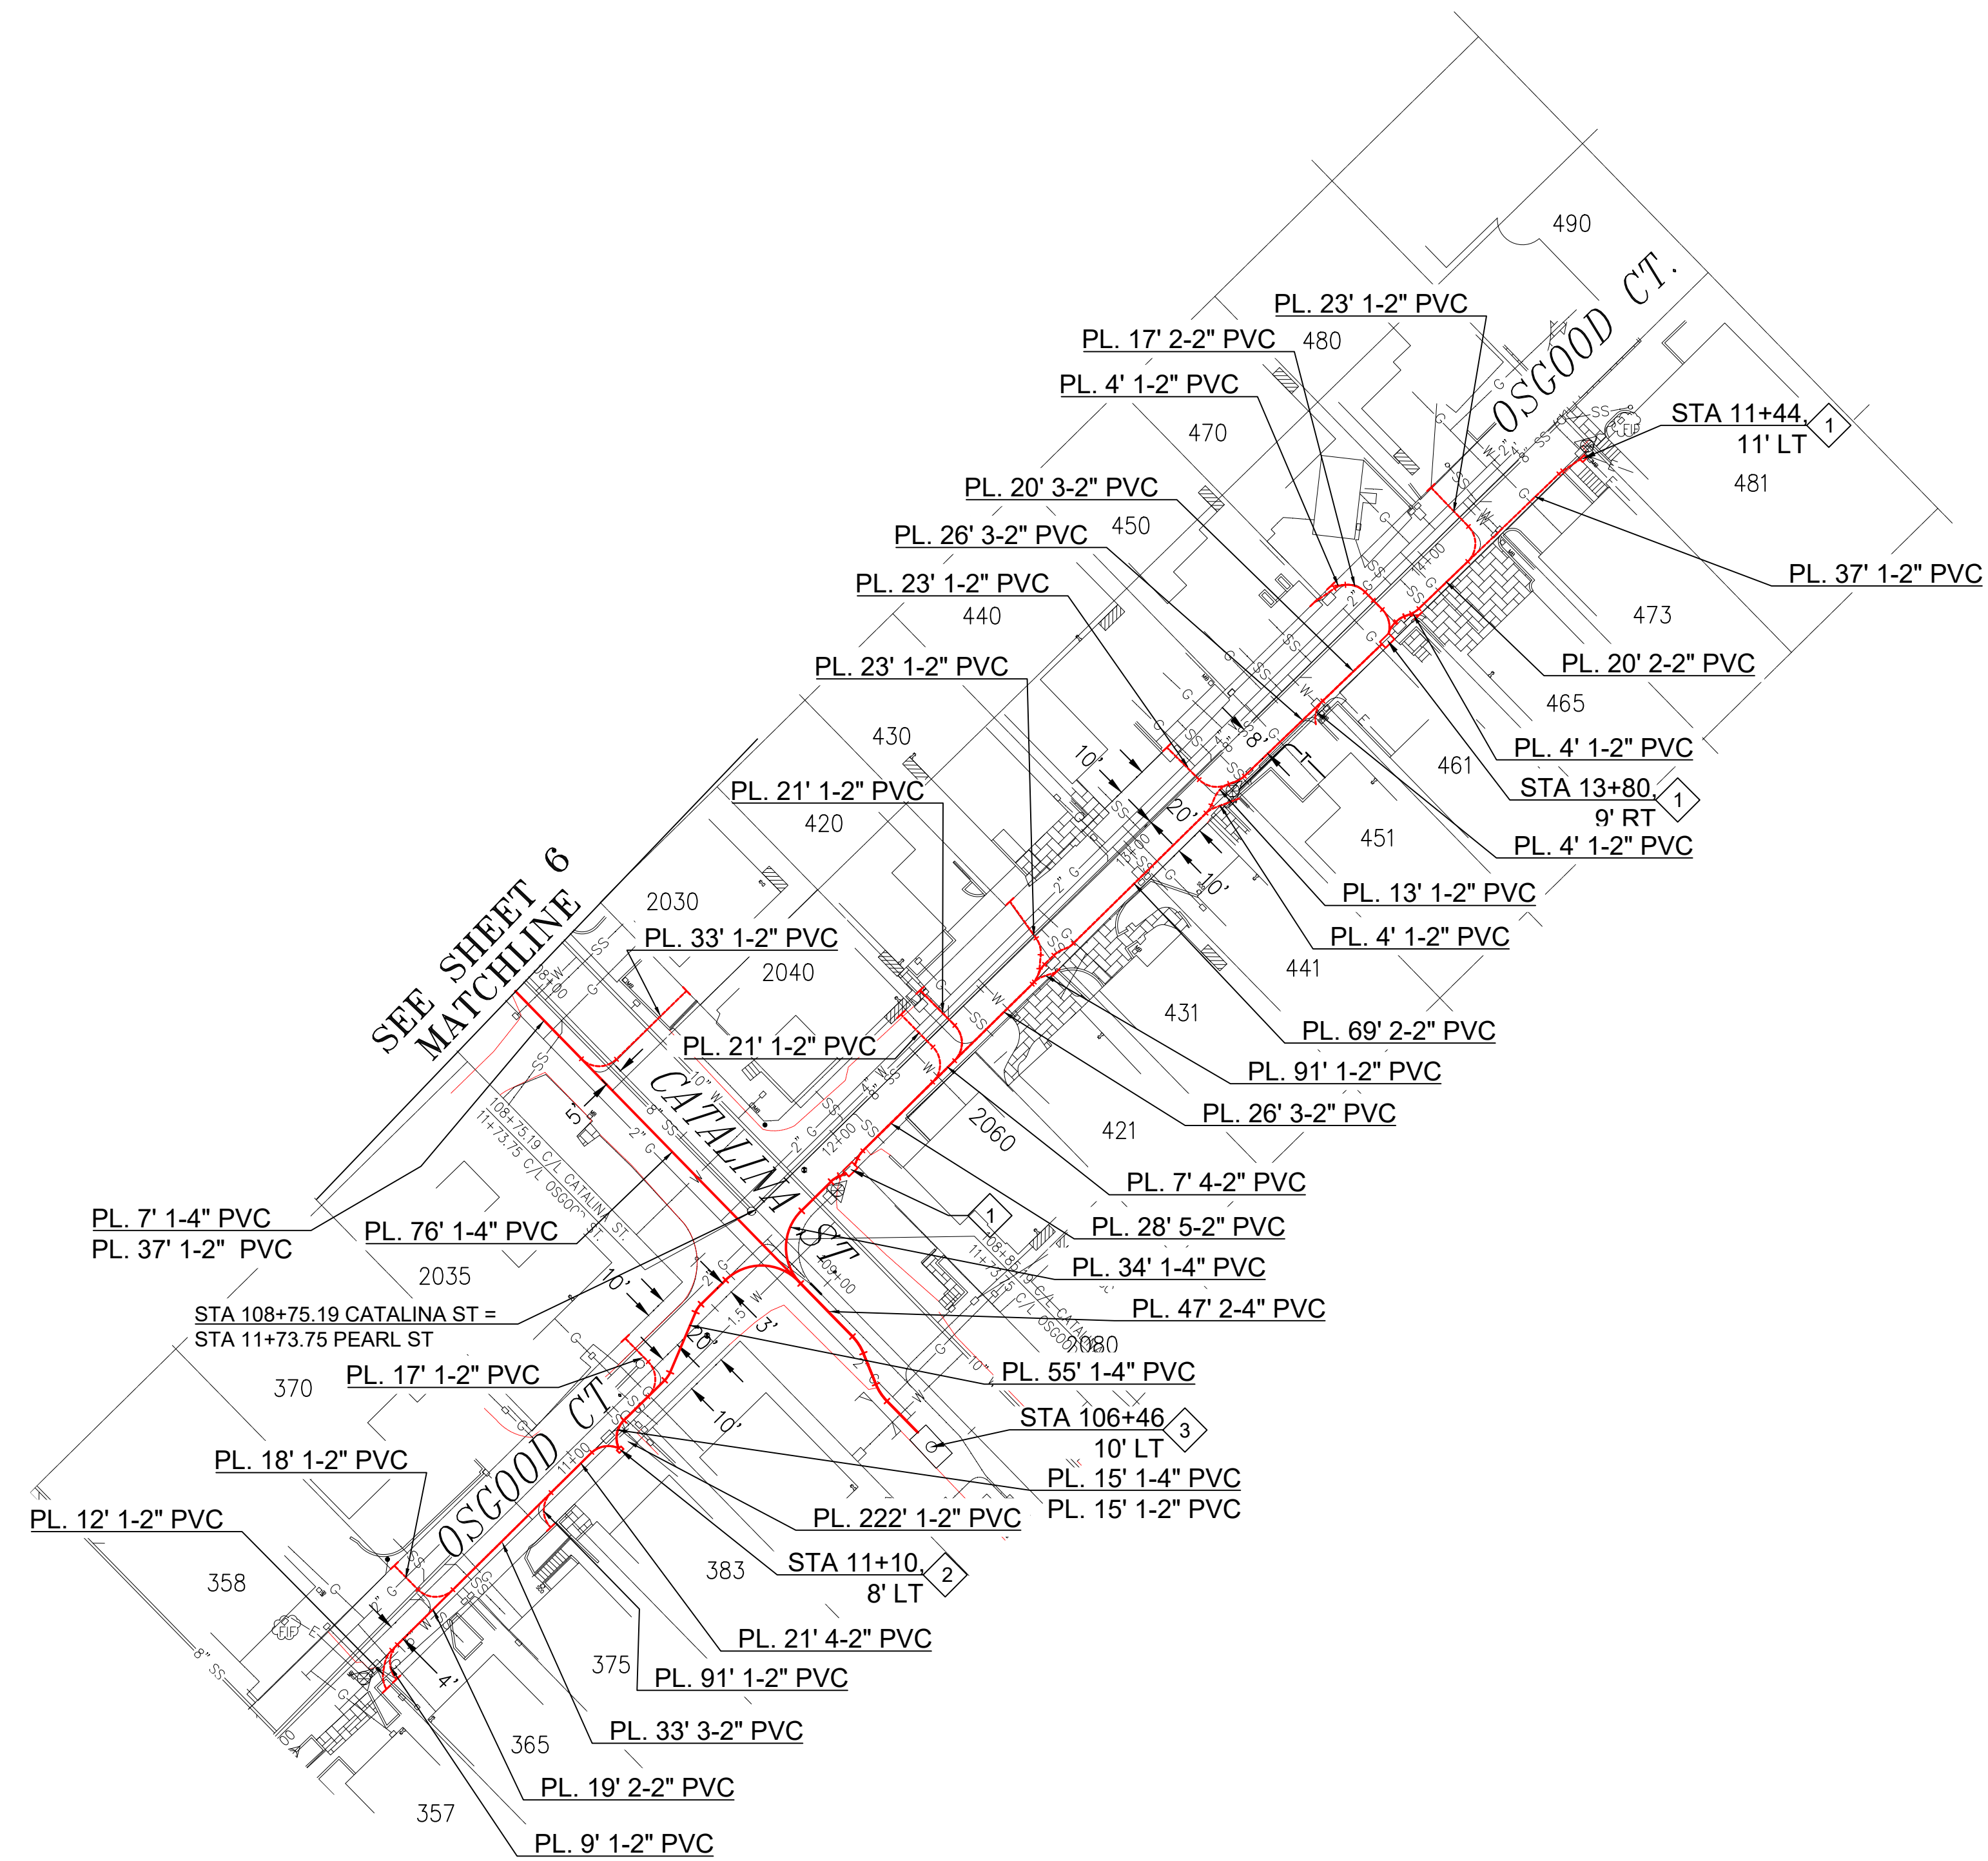

Section 4216/4217 of the Government Code requires a Dig Alert Identification Number to be issued before a "Permit to Excavate" will be valid. For your Dig Alert ID: **CALL BEFORE YOU DIG**



Frontier
COMMUNICATIONS

JOB ID: 70065-5254206	DATE: 03/31/2022
-----------------------	------------------

TITLE: CONDUIT DESIGN	
-----------------------	--

STREET ADDRESS: GLENNEYER ST & CENTER ST
CITY/STATE: LAGUNA BEACH, CA

FTR ENGINEER: MIKE MADRID (714) 375-6720


FTR INSPECTOR: FRANK FUENTES (657) 250-1577



DRAWN BY: MTCS


EST. #:	SHEET#:
---------	---------

13 OF 14

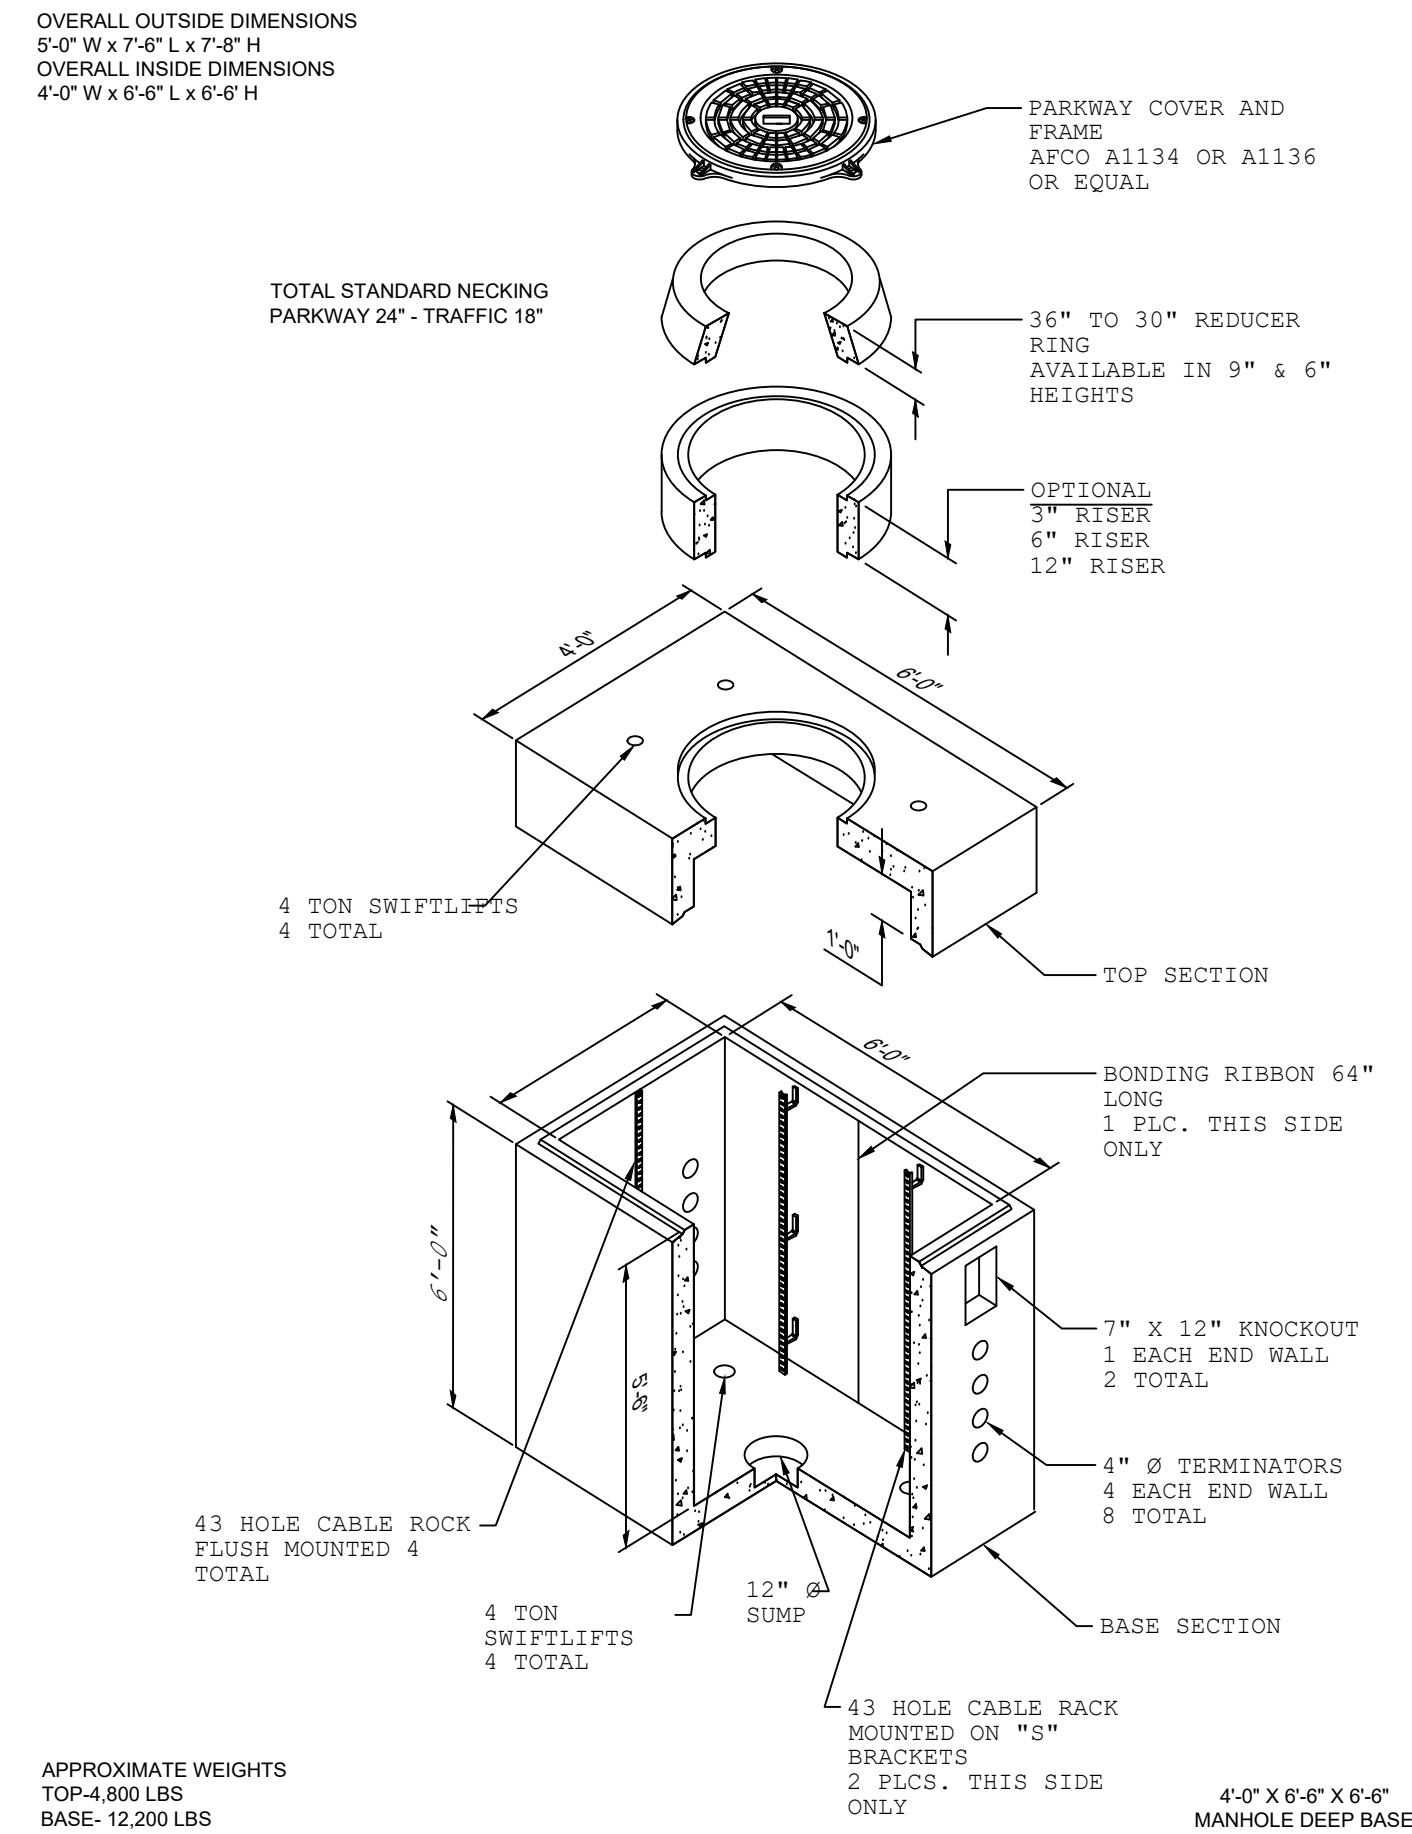

TYPICAL 4'x6'-6"x6'-6" MANHOLE DETAIL

1

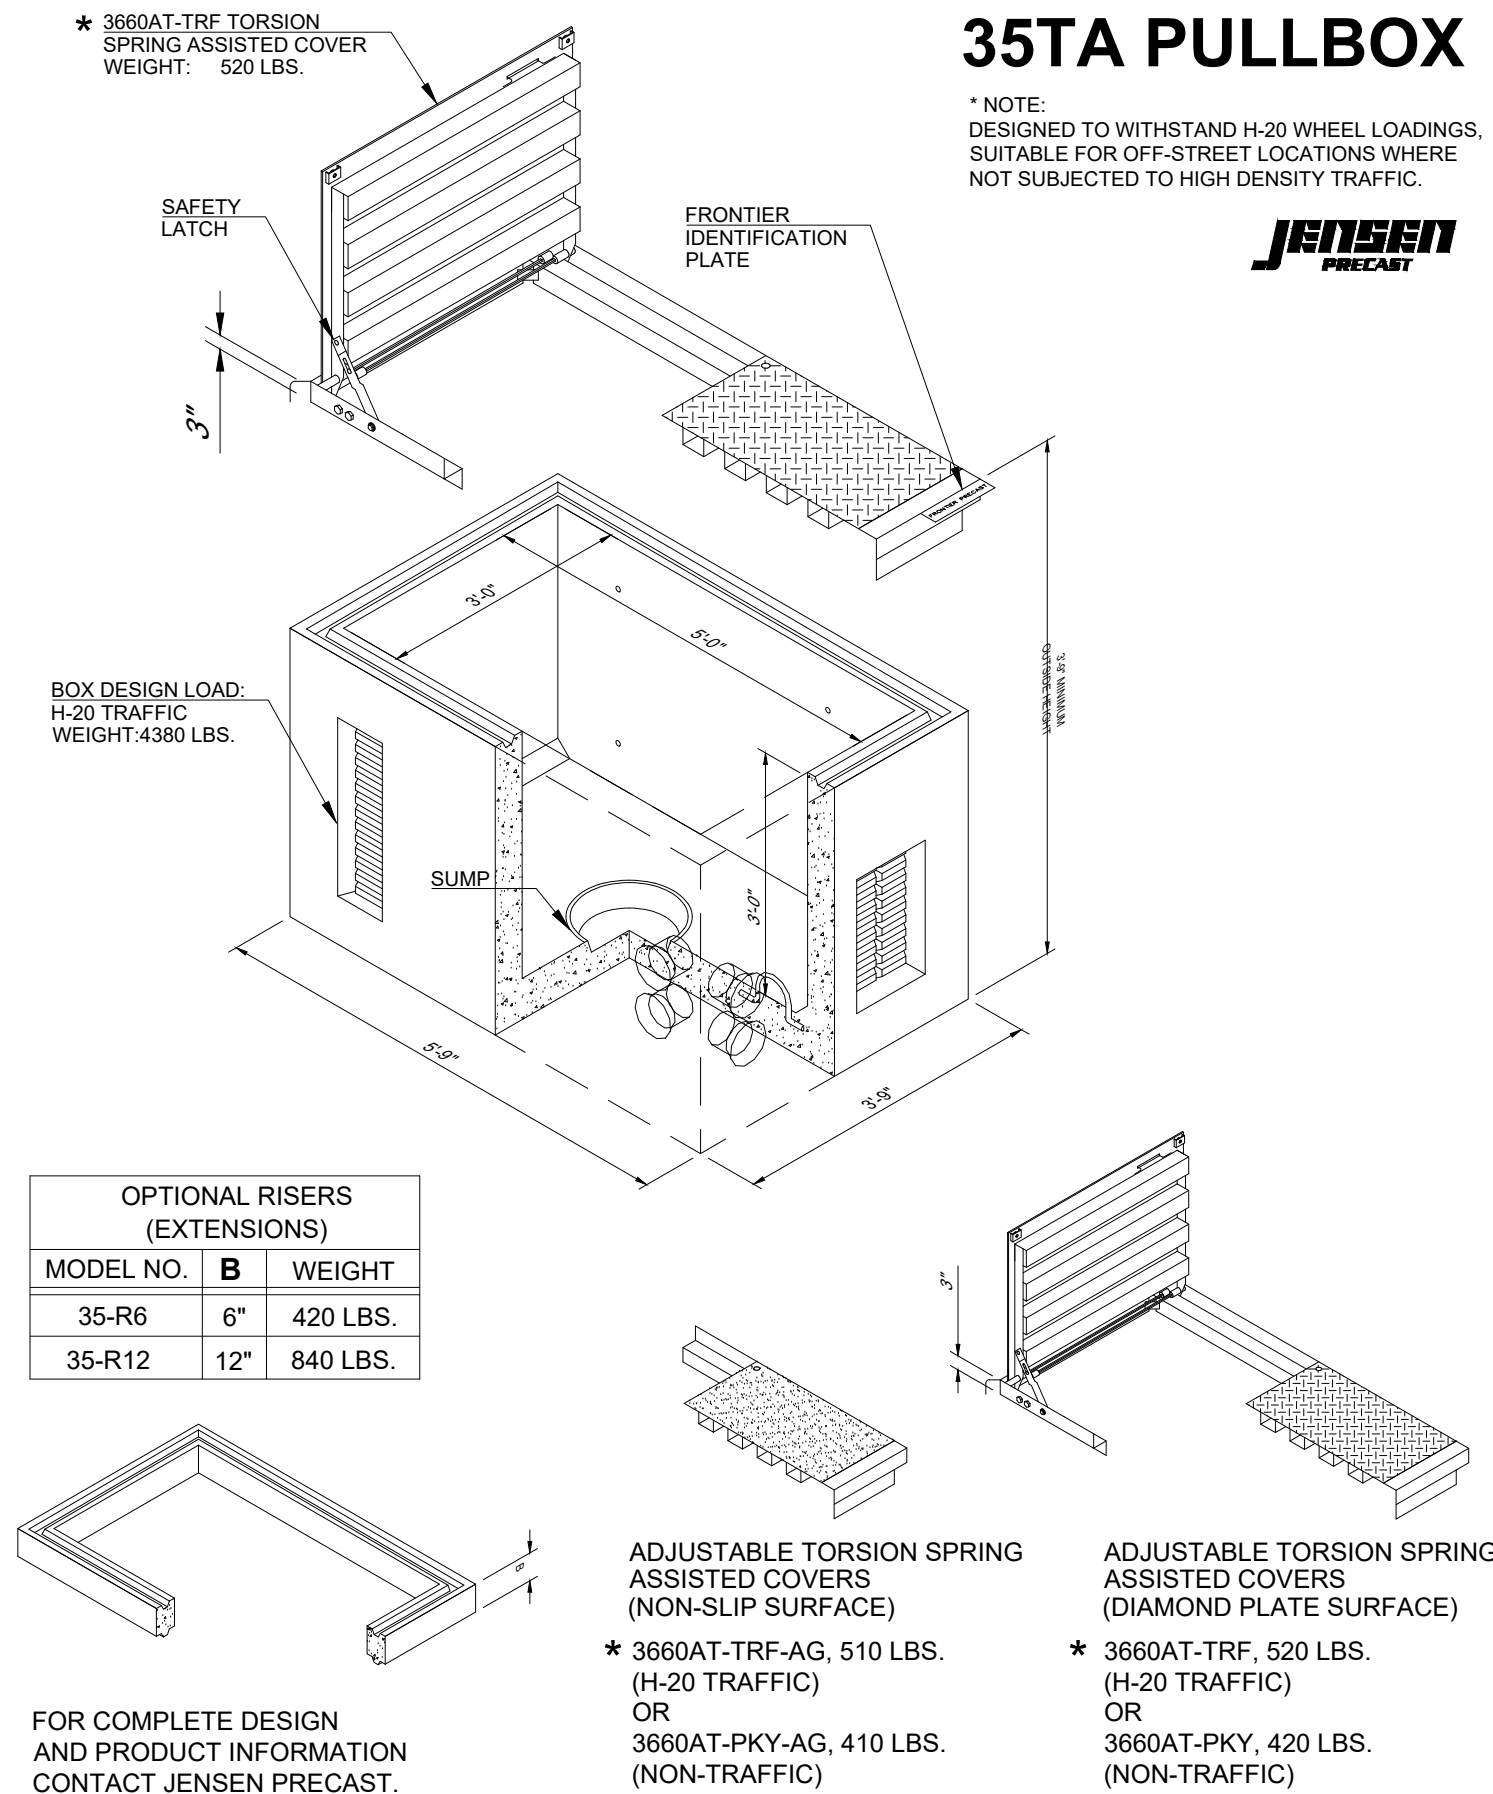


PULL BOX - 3'-0"x5'-0"x3'-0"


2

FIBERGLASS
BOXES


102

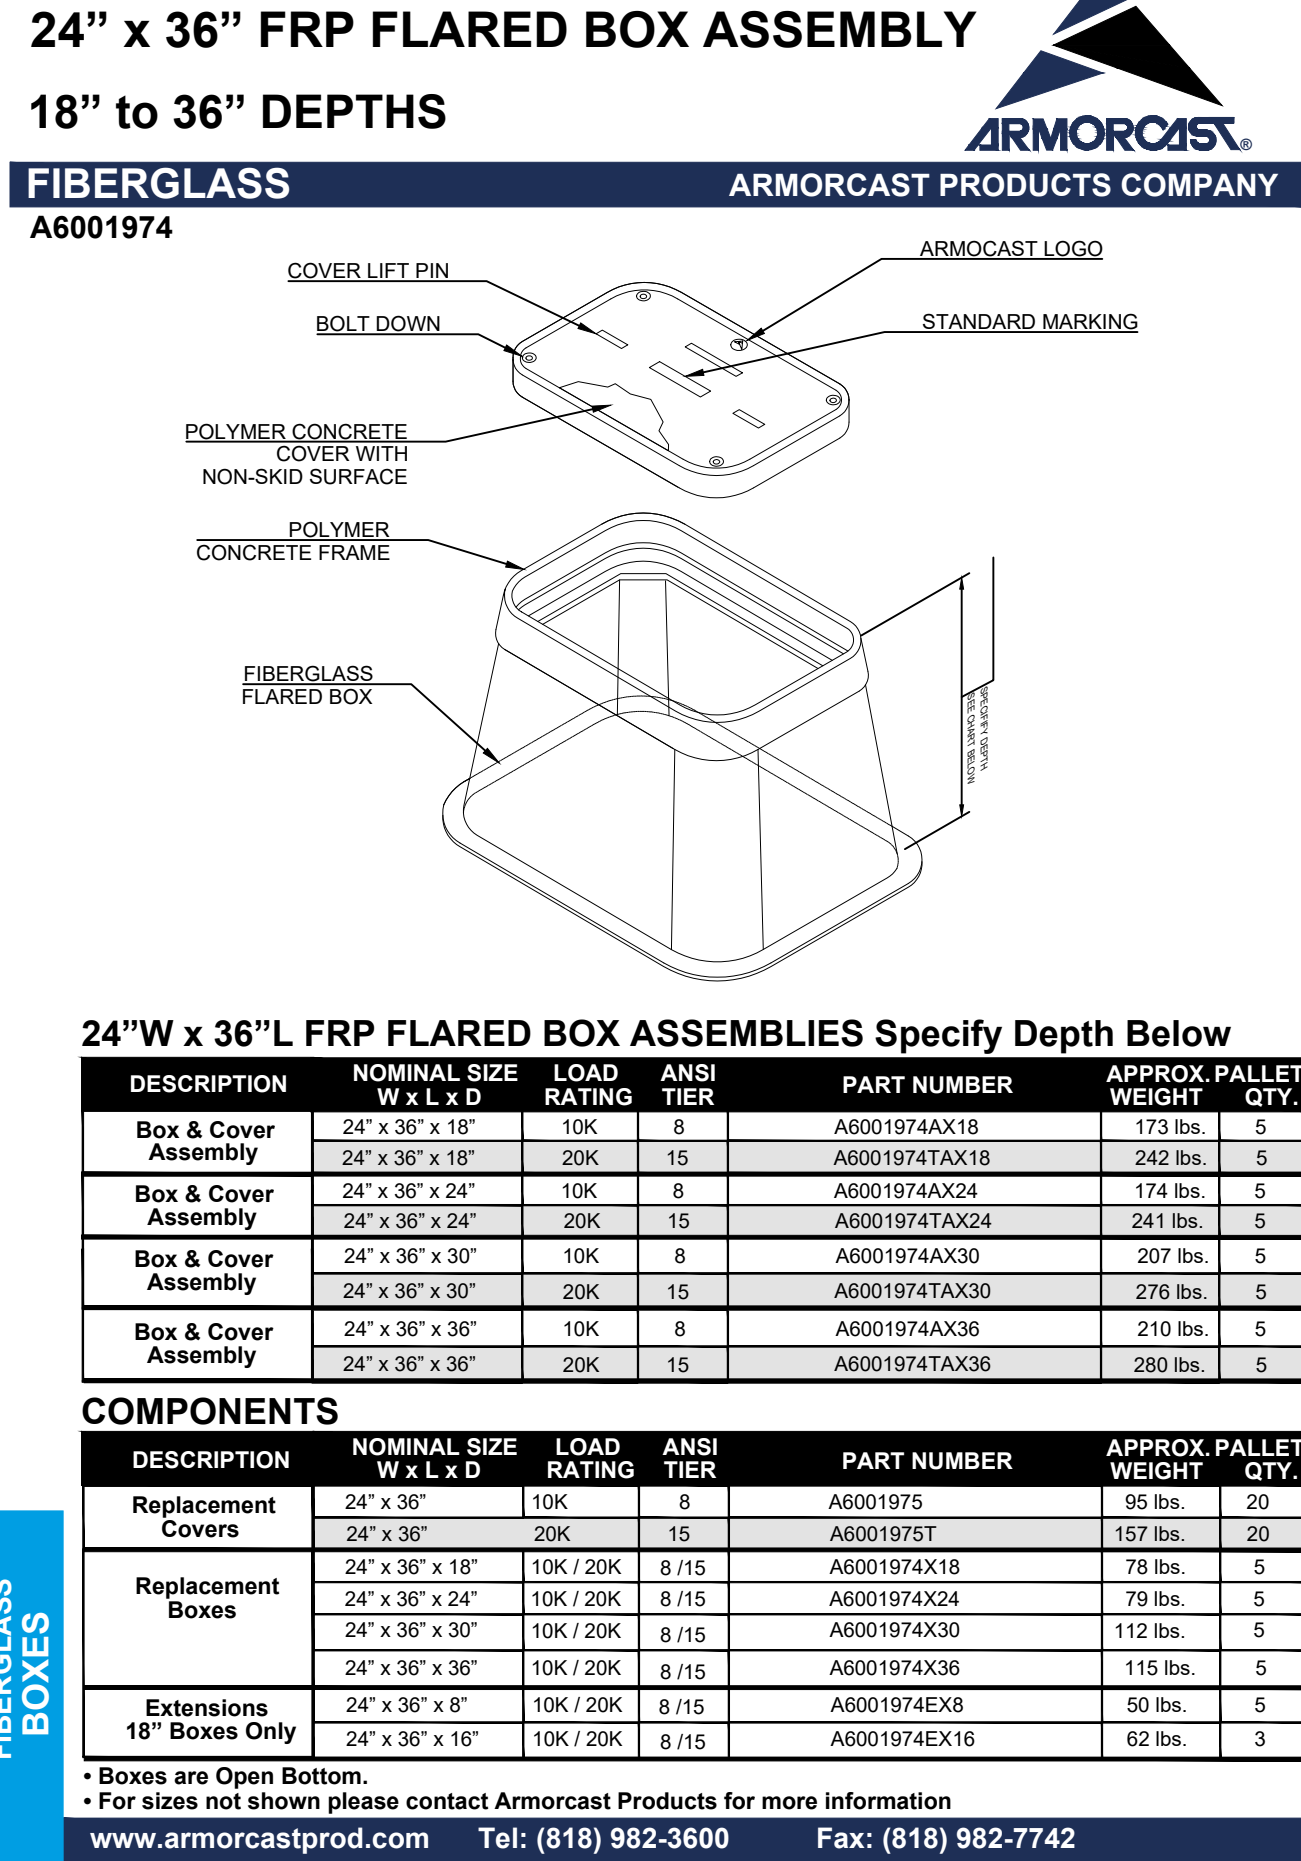

3

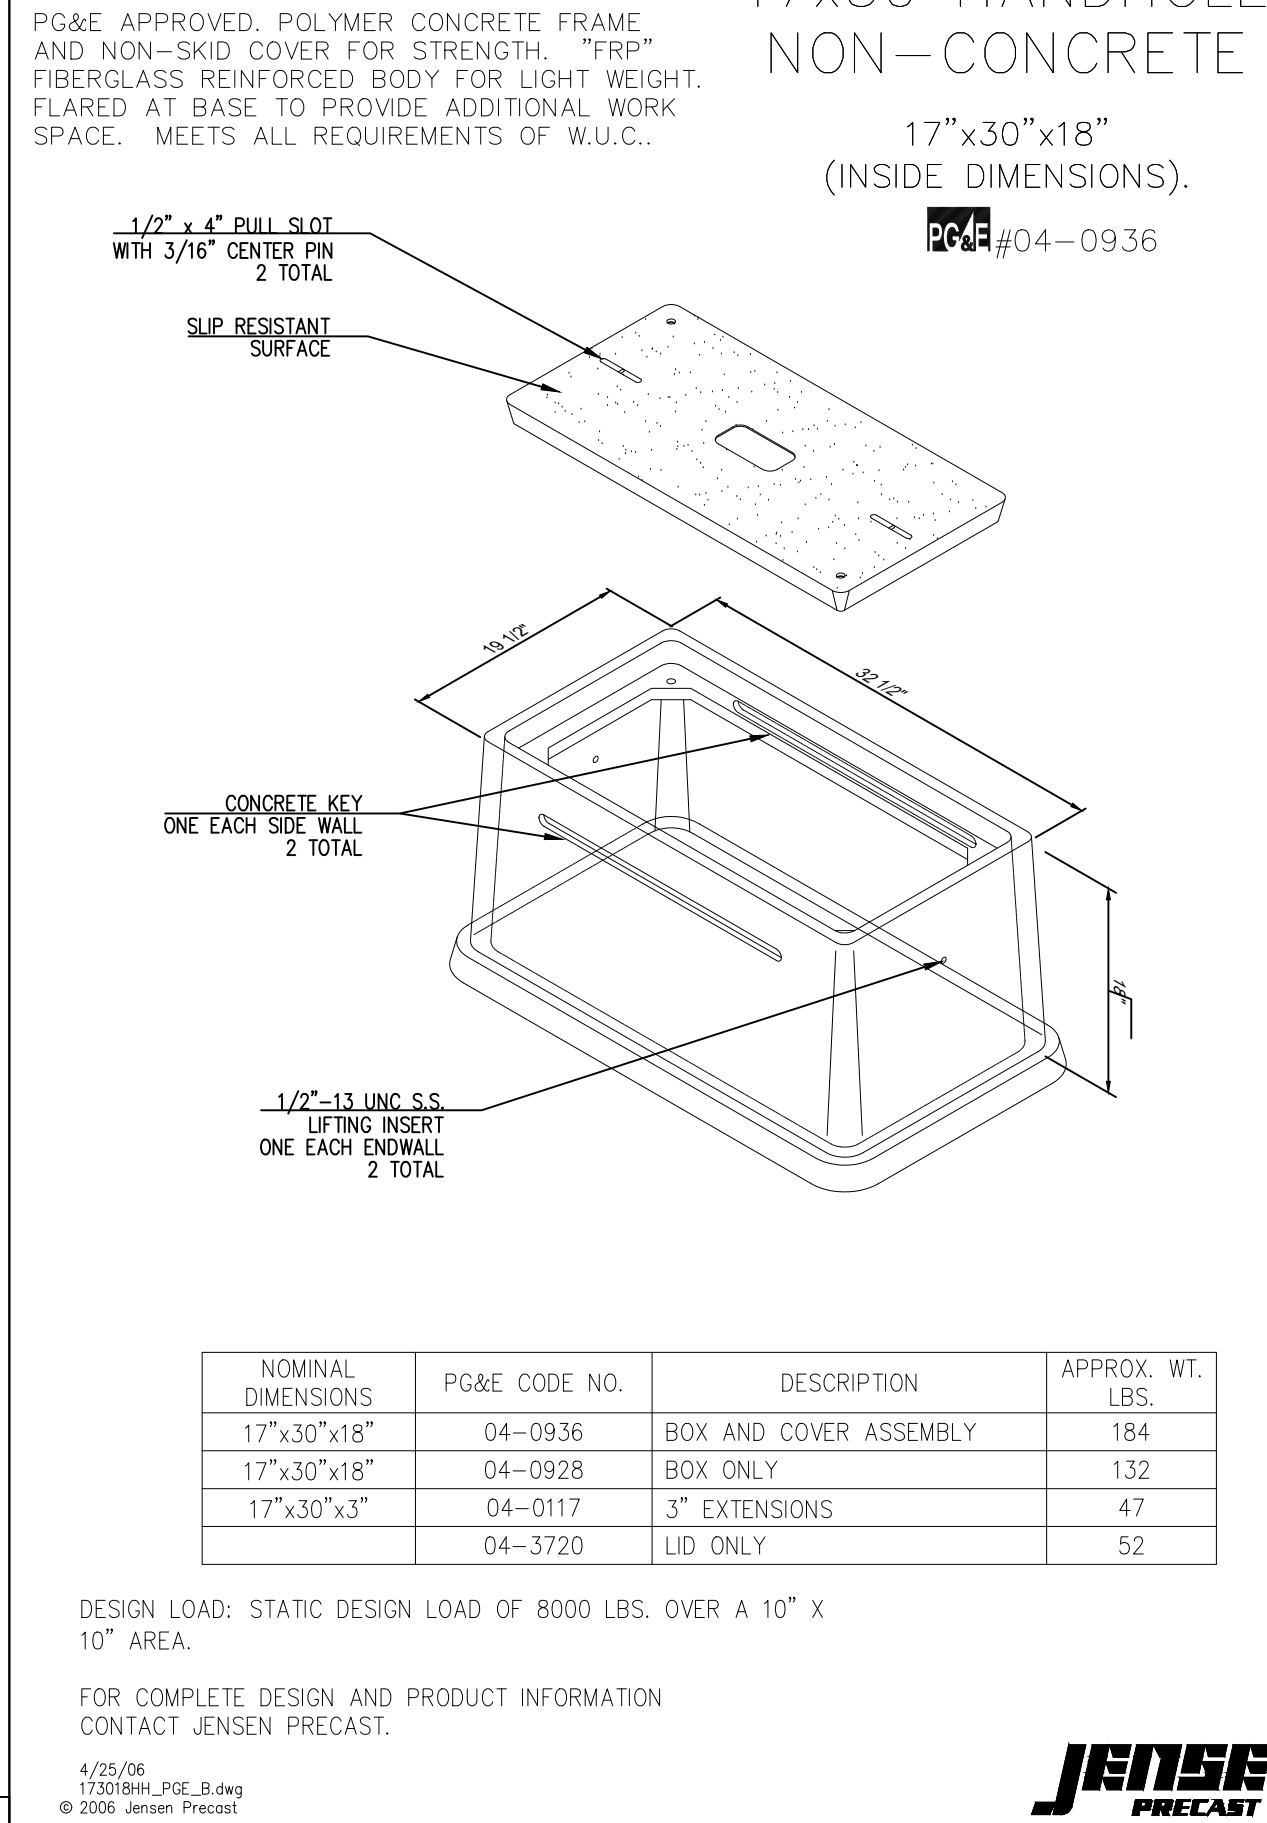


4

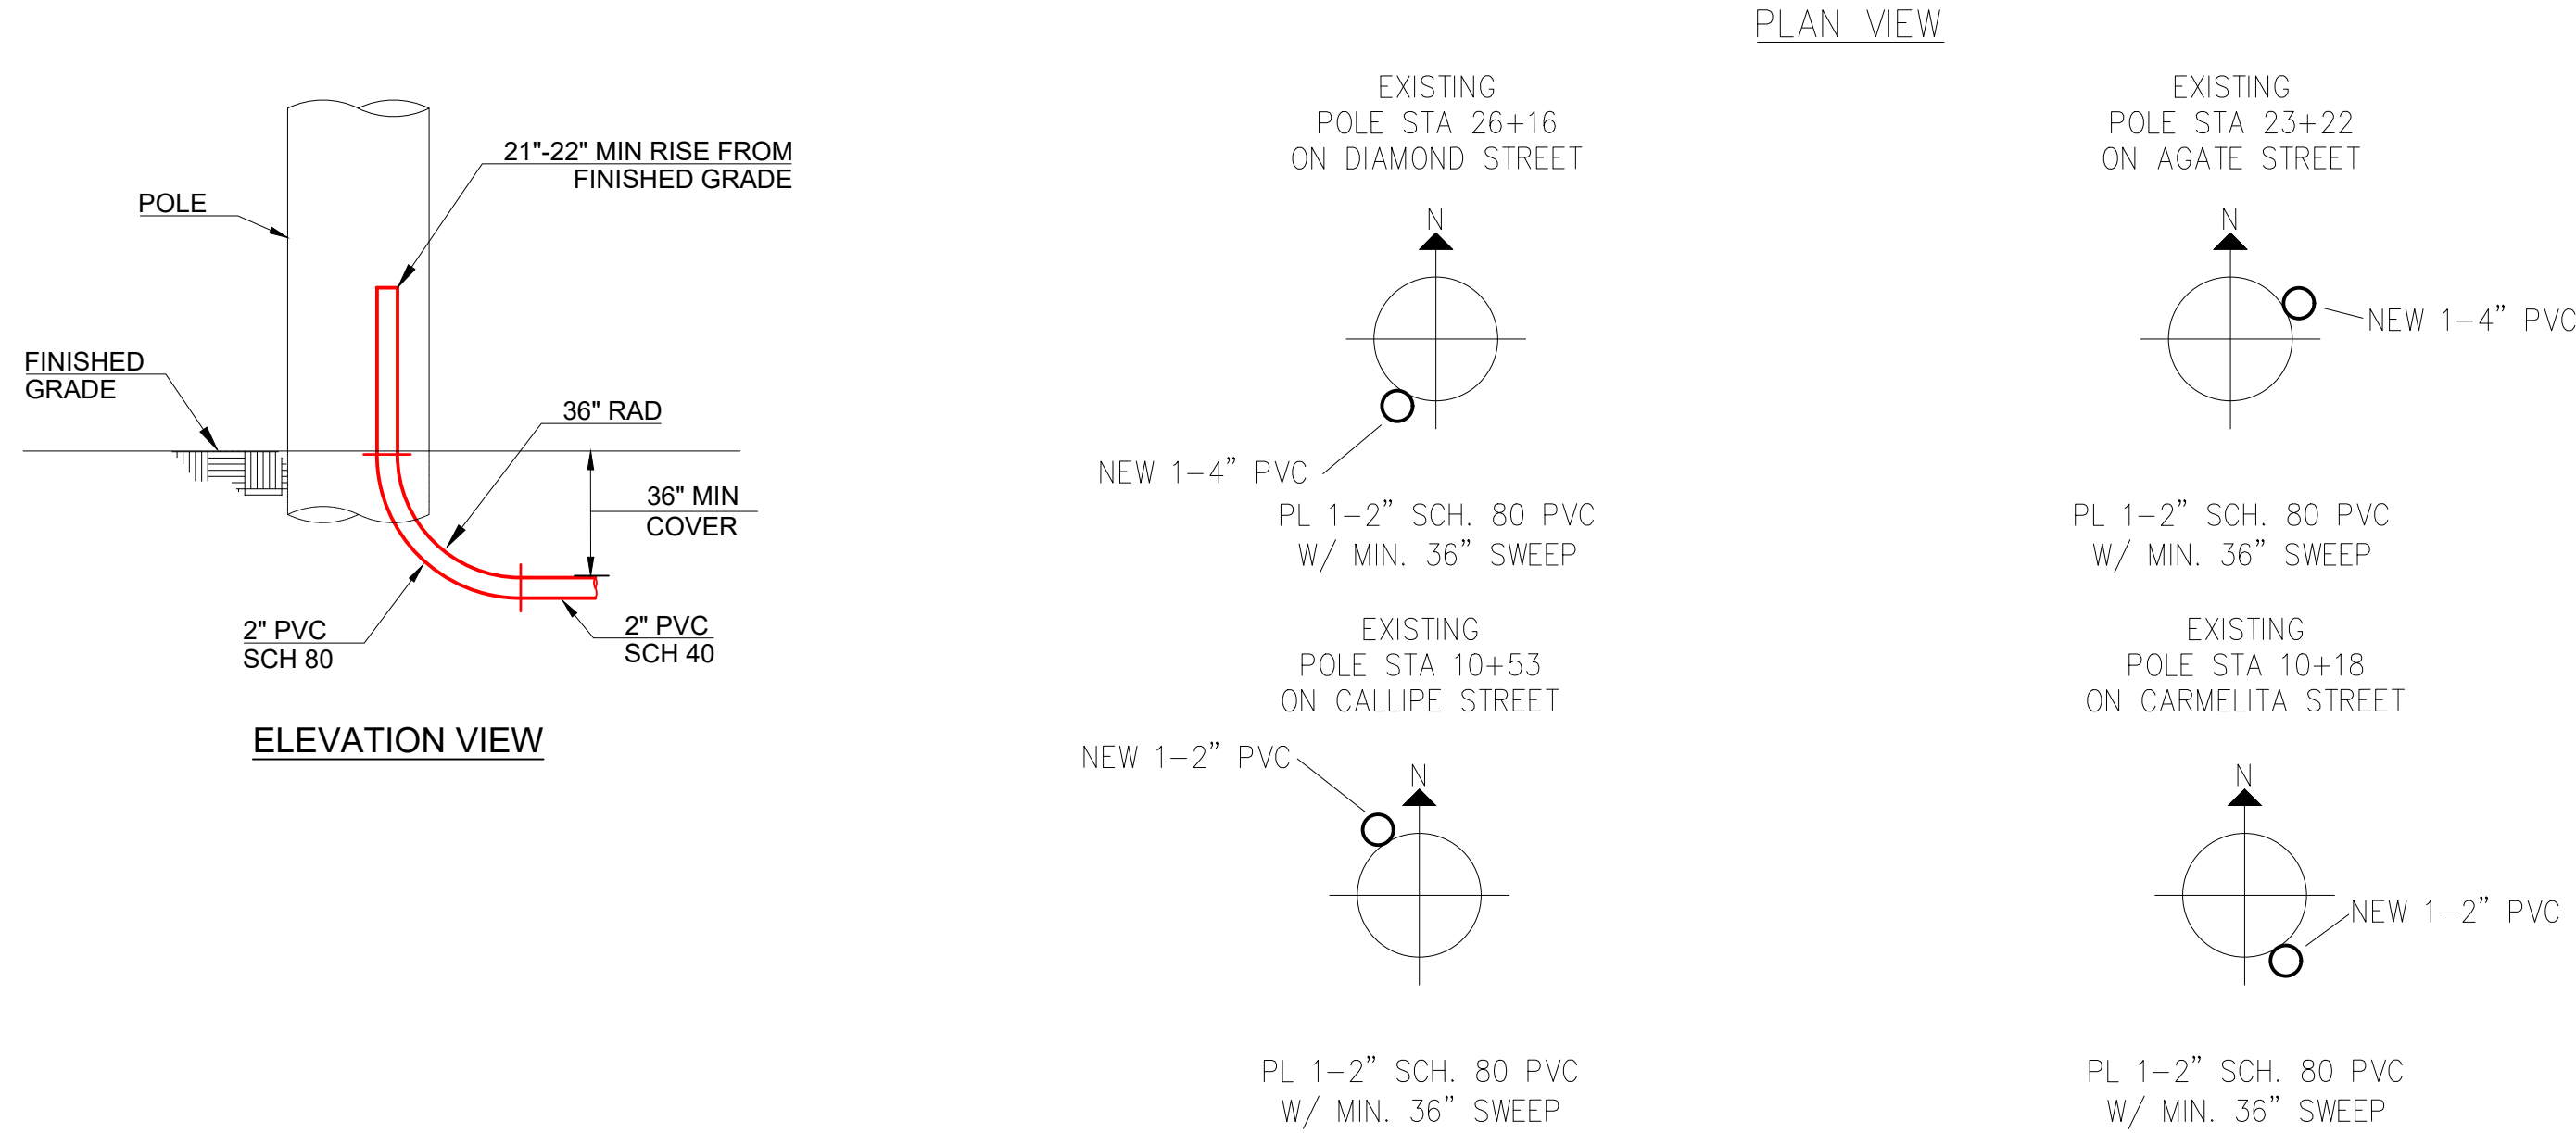

TYPICAL RISER DETAIL

5

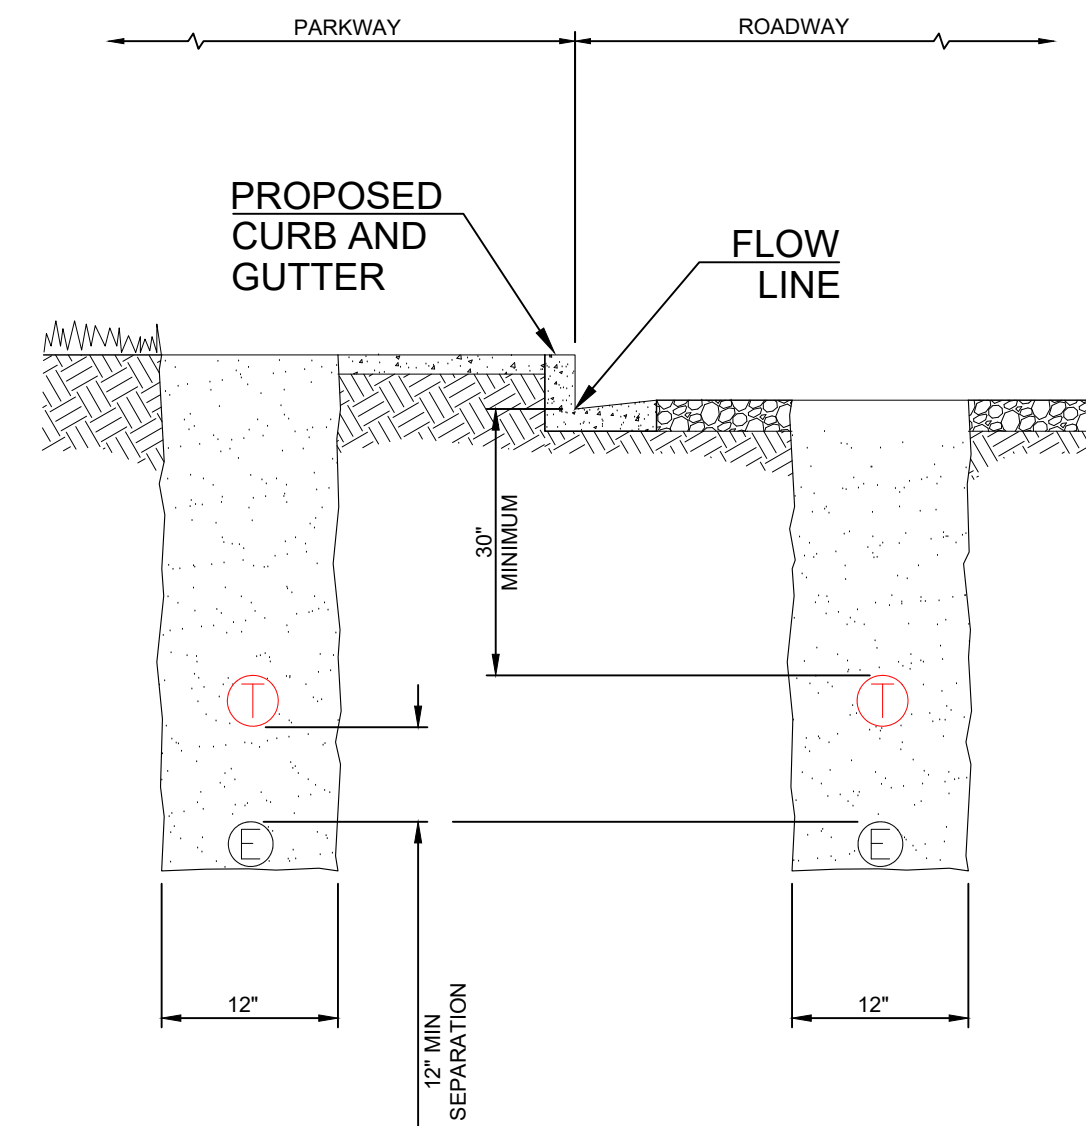

PUBLIC R/W TRENCH DETAIL

6

Frontier
COMMUNICATIONS

JOB ID: 70065-5254206 | DATE: 03/30/2022

TITLE: CONDUIT DESIGN

STREET ADDRESS: GLENNEYER ST & CENTER ST
CITY/STATE: LAGUNA BEACH, CA

FTR ENGINEER: MIKE MADRID (714) 375-6720

FTR INSPECTOR: FRANK FUENTES (657) 250-1577

DRAWN BY: MTCS

EST. #: SHEET#:

14 OF 14

Mountain Top
Communication Services LLC