
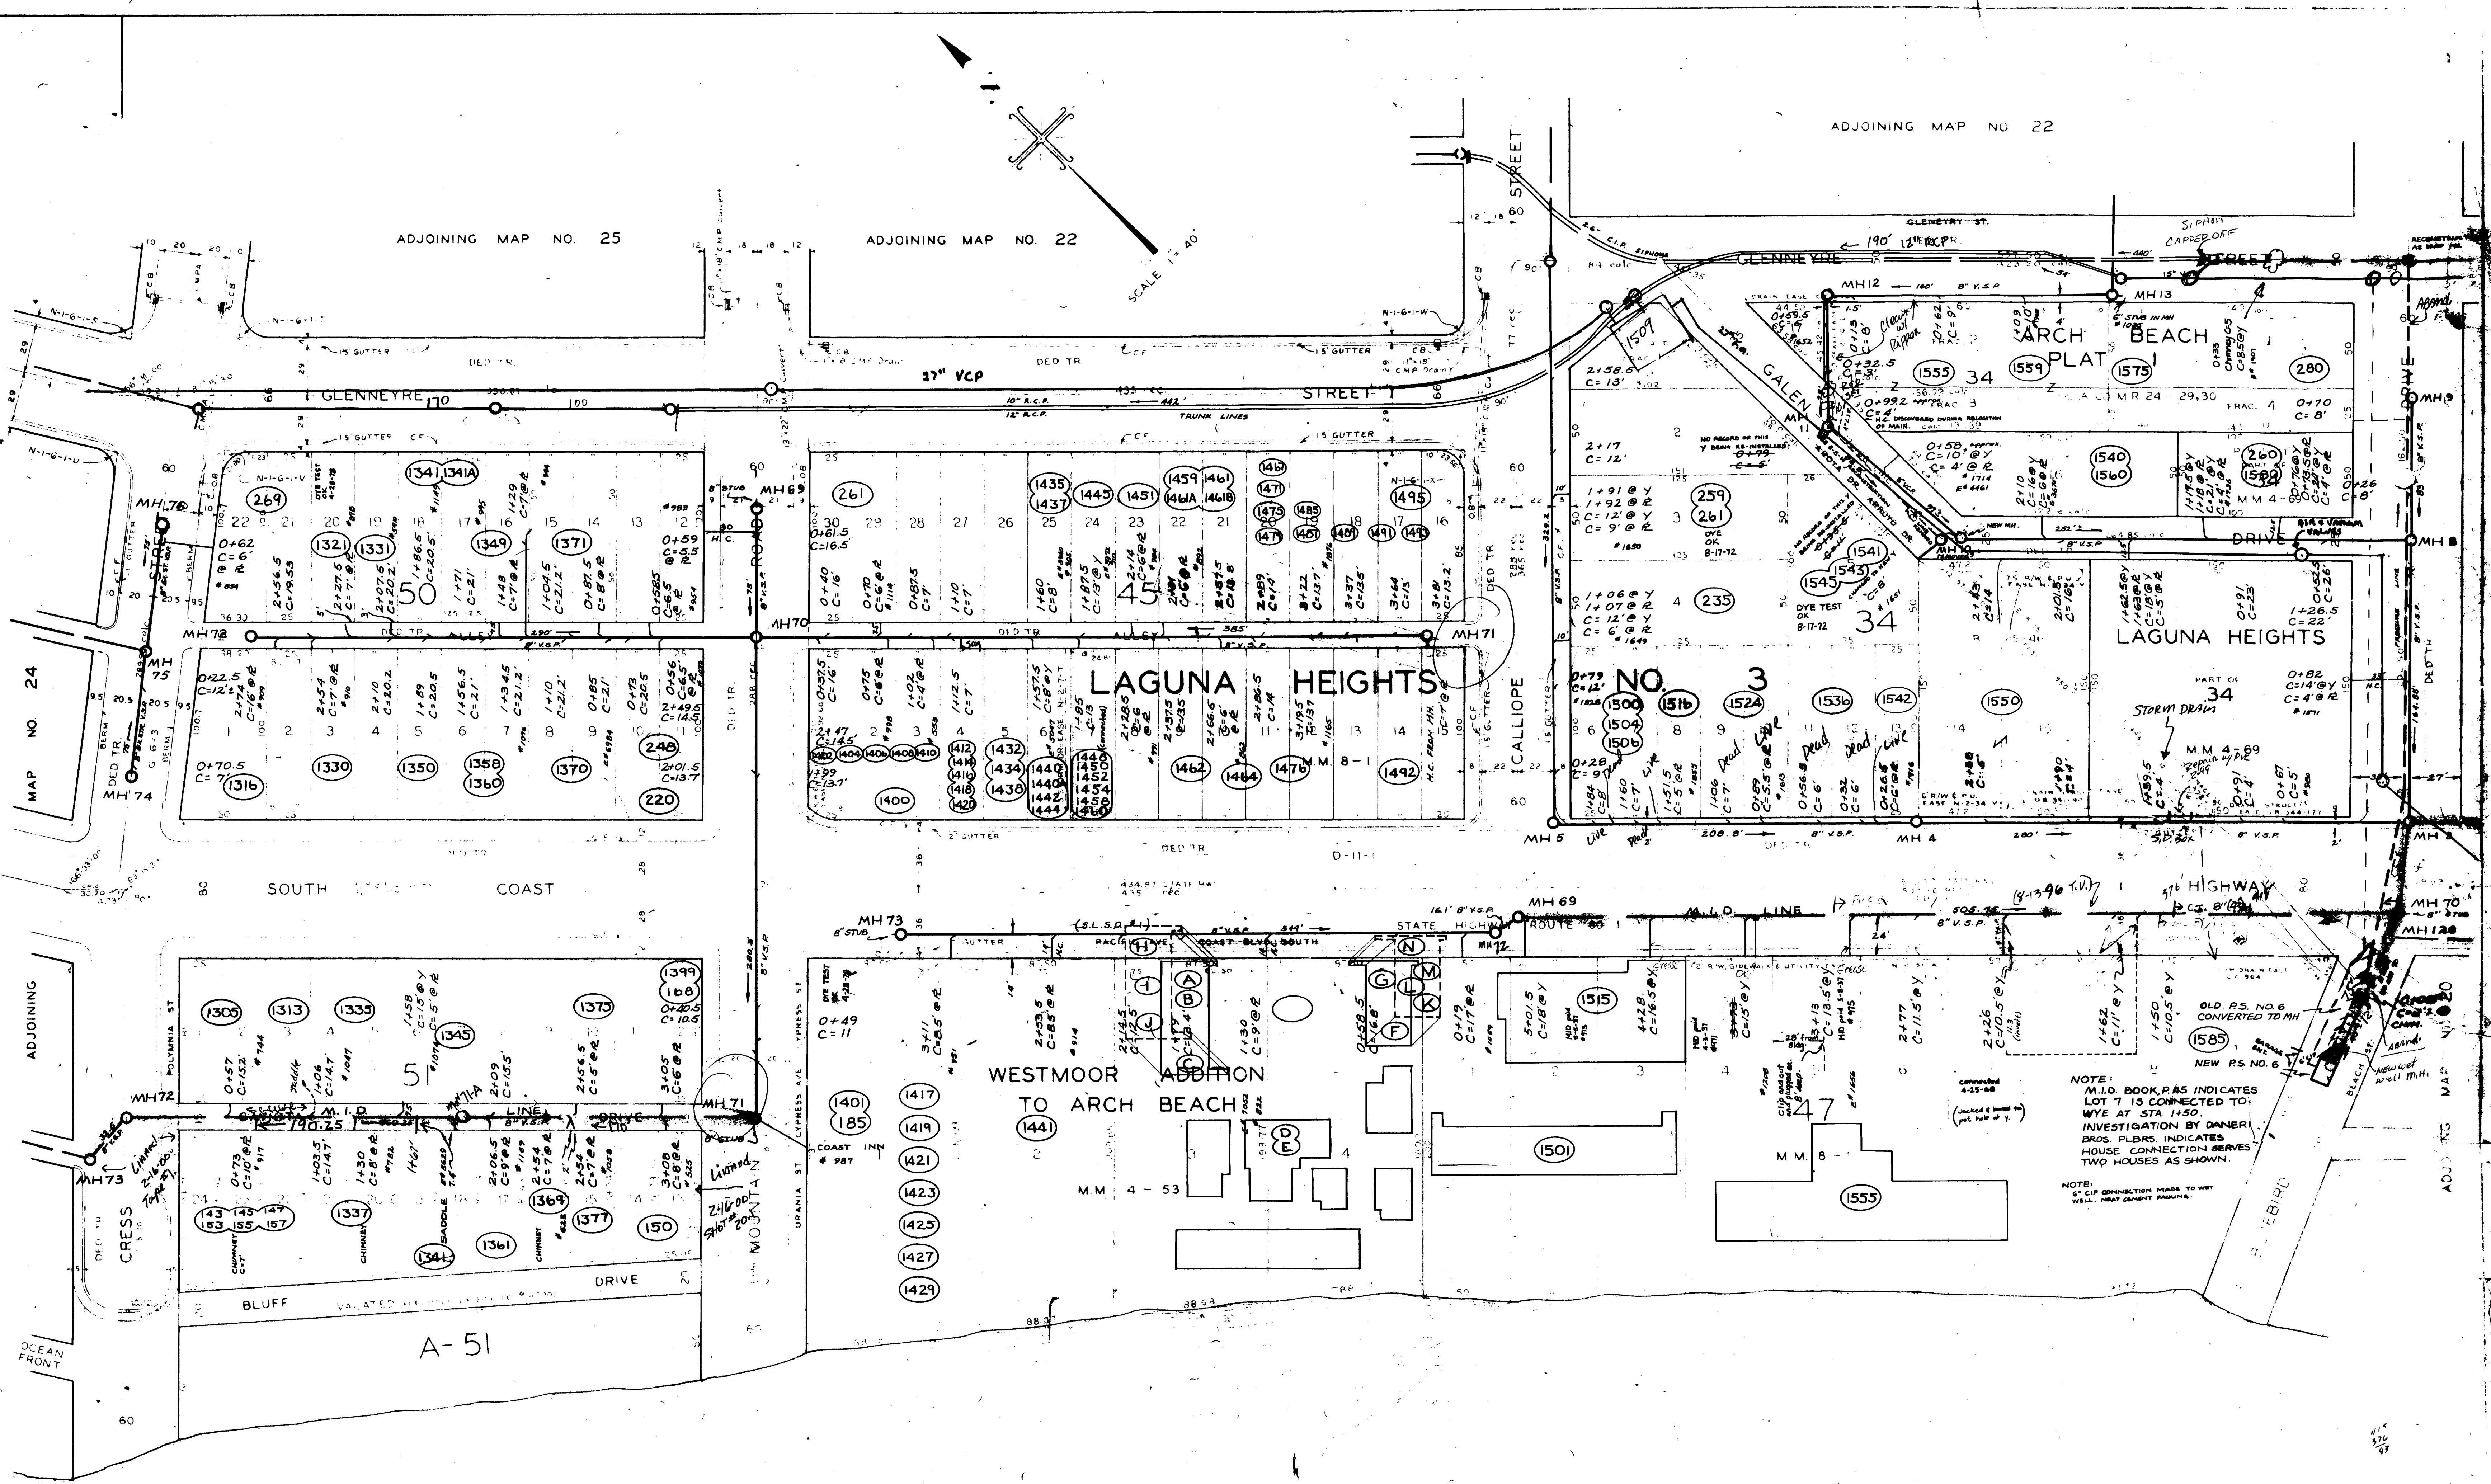


ADJOINING MAP NO. 25

ADJOINING MAP NO. 22

ADJOINING MAP NO. 22

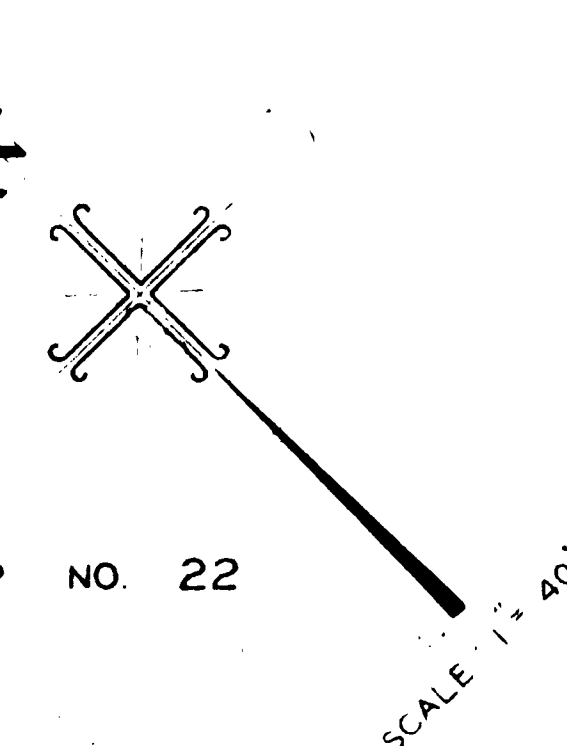

MAP NO. 24

ADJOINING

OCEAN FRONT

REVISIONS

DATE	DESCRIPTION
5-17-78	Added sewer information.

JAH

PACIFIC OCEAN

DEPARTMENT OF PUBLIC WORKS, ENGINEERING DIVISION

DISTRICT MAP

NOTE: M.I.D. BOOK, P. 45 INDICATES LOT 7 IS CONNECTED TO WYE AT STA 1+50. INVESTIGATION BY DANER BROS. PLBRS. INDICATES HOUSE CONNECTION SERVES TWO HOUSES AS SHOWN.

NOTE: 6" CLIP CONNECTION MADE TO WEST WELL. HEAT CEMENT PACKING.