
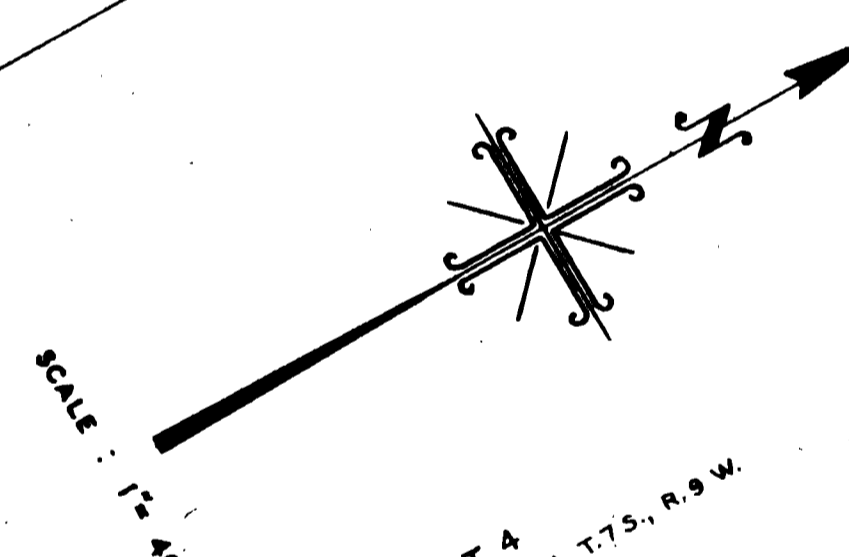


REVISIONS				
DATE	DESCRIPTION	BY	CHECKED	APPROVED

Cause Area  
L.T.  
3-1-93

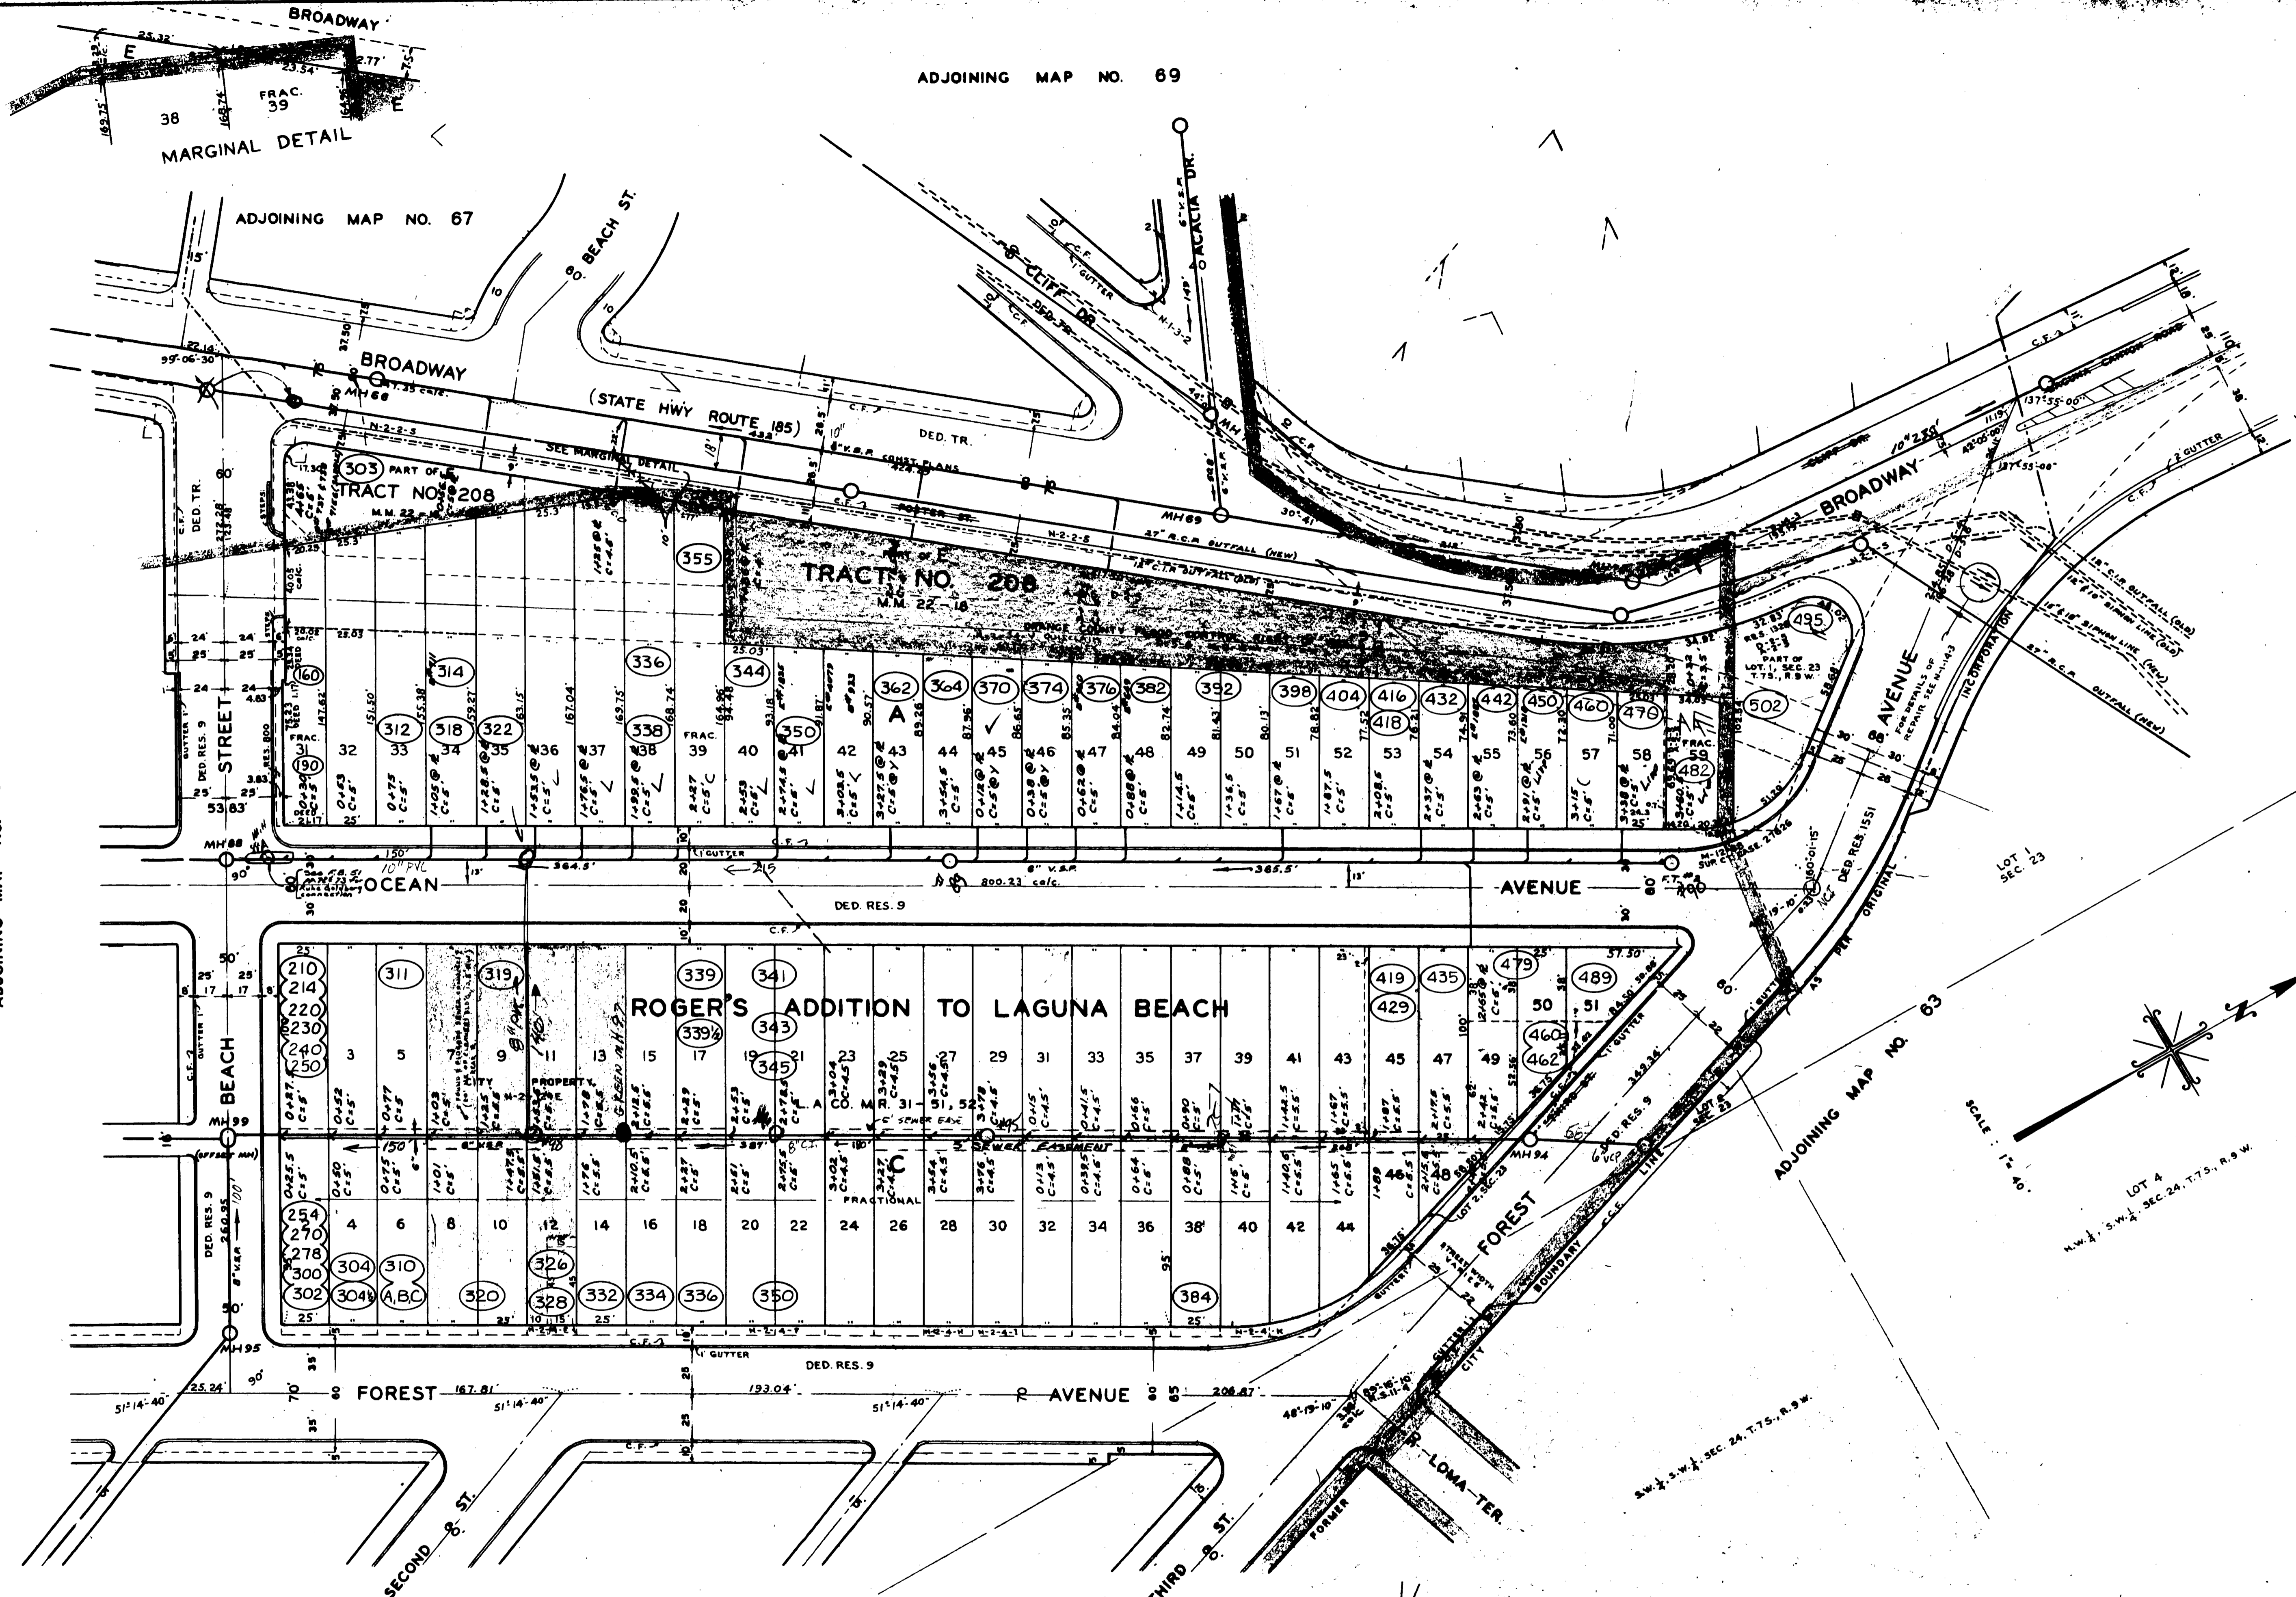

CITY OF LAGUNA BEACH, CALIFORNIA  
 DEPARTMENT OF PUBLIC WORKS—ENGINEERING DIVISION  
 CRAIG G. LELAND—CITY ENGINEER  
 DISTRICT MAP SEWERS  
 APPROVED JAN 7 1993