



ADJOINING MAP NO. 80

ADJOINING MAP NO. 68

ADJOINING MAP NO. 67

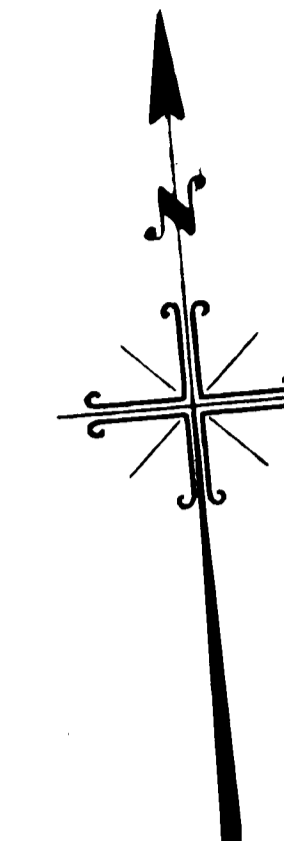

SCALE 1" = 40'

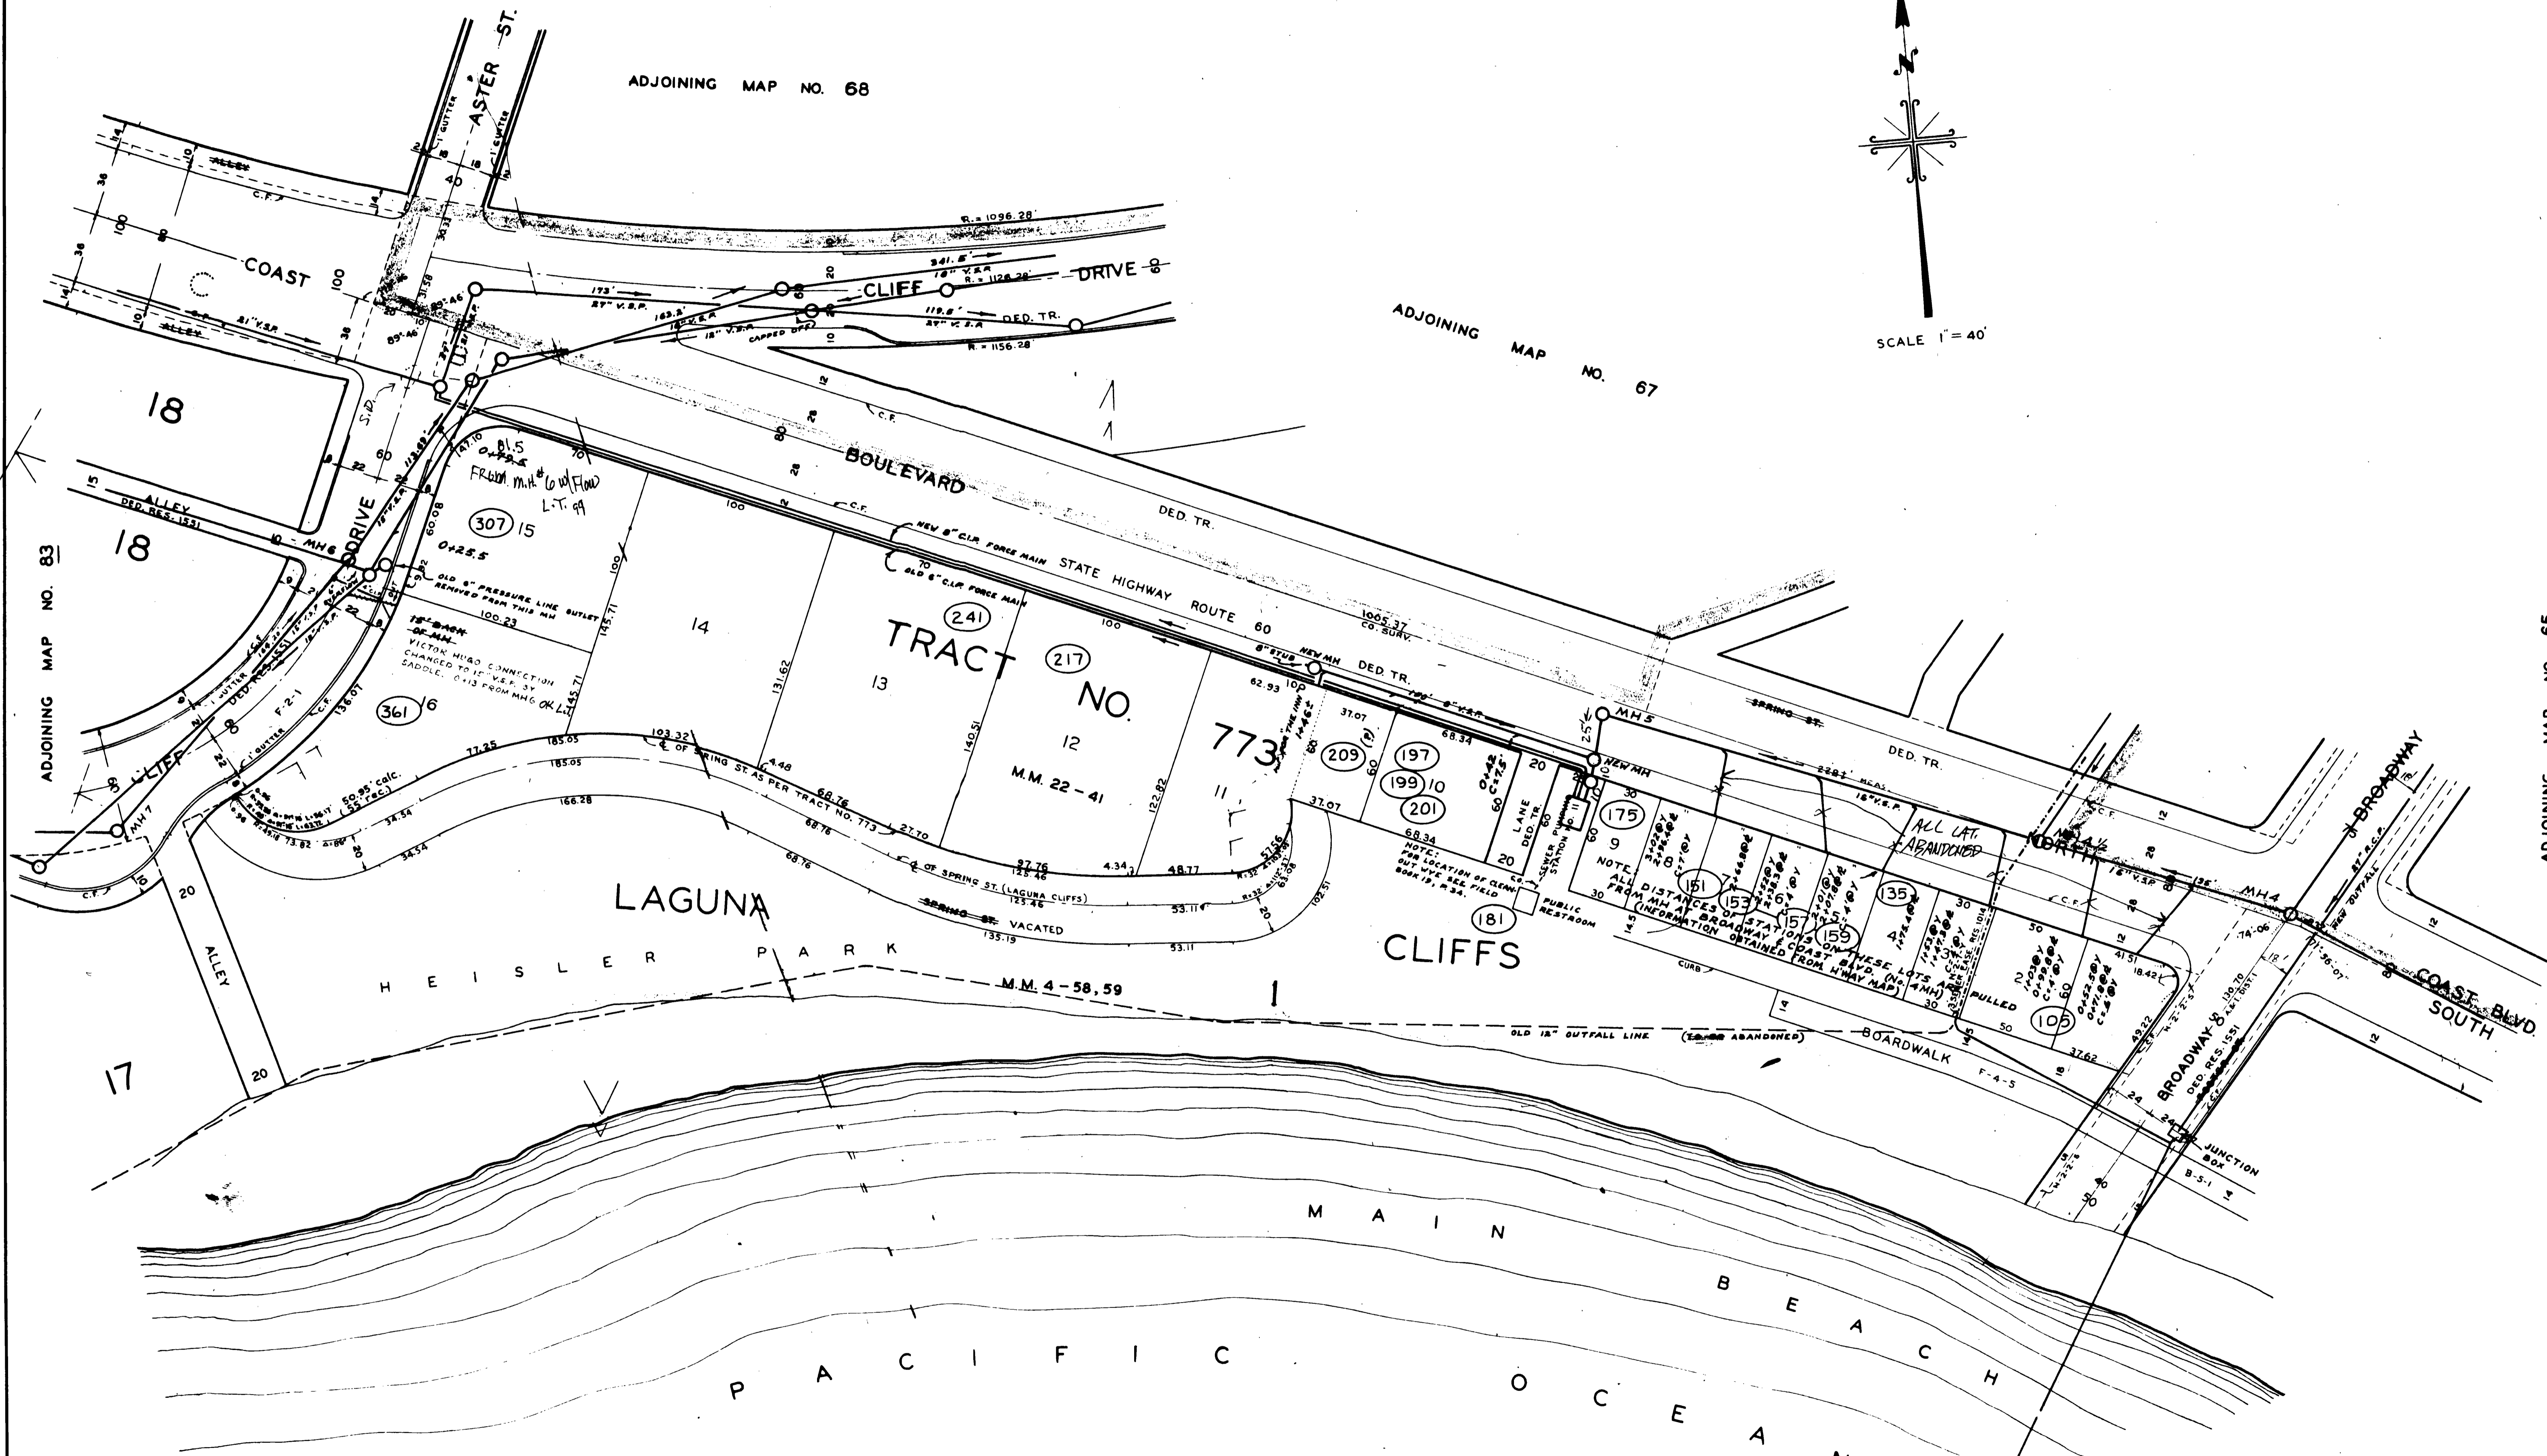

ADJOINING MAP NO. 83

ADJOINING MAP NO. 65

REVISIONS				
DATE	DESCRIPTION	BY	CHECKED	APPROVED

CITY OF LAGUNA BEACH, CALIFORNIA
 DEPARTMENT OF PUBLIC WORKS - ENGINEERING
 CRAIG [Signature]
 APPROVED: OCT. 30 - 58
 DATE

274
112
112