

ADJOINING MAP NO. 152

ADJOINING MAP NO. 132

ADJOINING MAP NO. 131


ADJOINING MAP NO. 130

LOT 1, SEC. 19

LOT 2, SEC. 19

FORMER CITY BOUNDARY LINE PER HALL ANNEXATION
 WEST LINE OF E 1/2 NW 1/4 SEC. 19, T.7S., R.8W. AS USED BY TRACT 4989, 5862
 AS USED BY TRACT 1954

REVISIONS				
DATE	DESCRIPTION	BY	CHECKED	APPROVED
9-13-65	ADDED TR. 5862	G.C.B.		

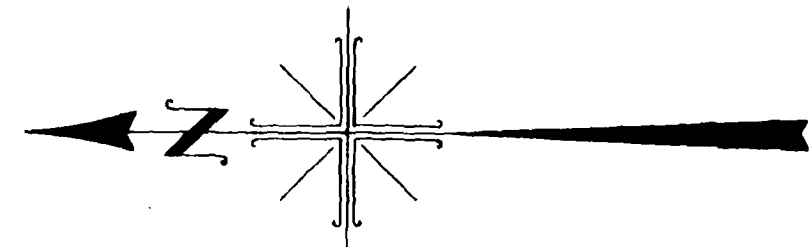

SCALE 1" = 40'

ADJOINING MAP NO. 146

CITY OF LAGUNA BEACH, CALIFORNIA
 DEPARTMENT OF PUBLIC WORKS — ENGINEERING DIVISION
 DONALD R. ROOKE — CITY ENGINEER

DISTRICT MAP

APPROVED _____ DATE _____
 CITY ENGINEER

DRAWN BY	CHECKED BY	SUPERVISED BY	DRAWING AND FILE NO.
G.C. BRADLEY		B.C. INGRAM	5 147