



ARCH BEACH HEIGHTS

SW 1/4 SEC. 30

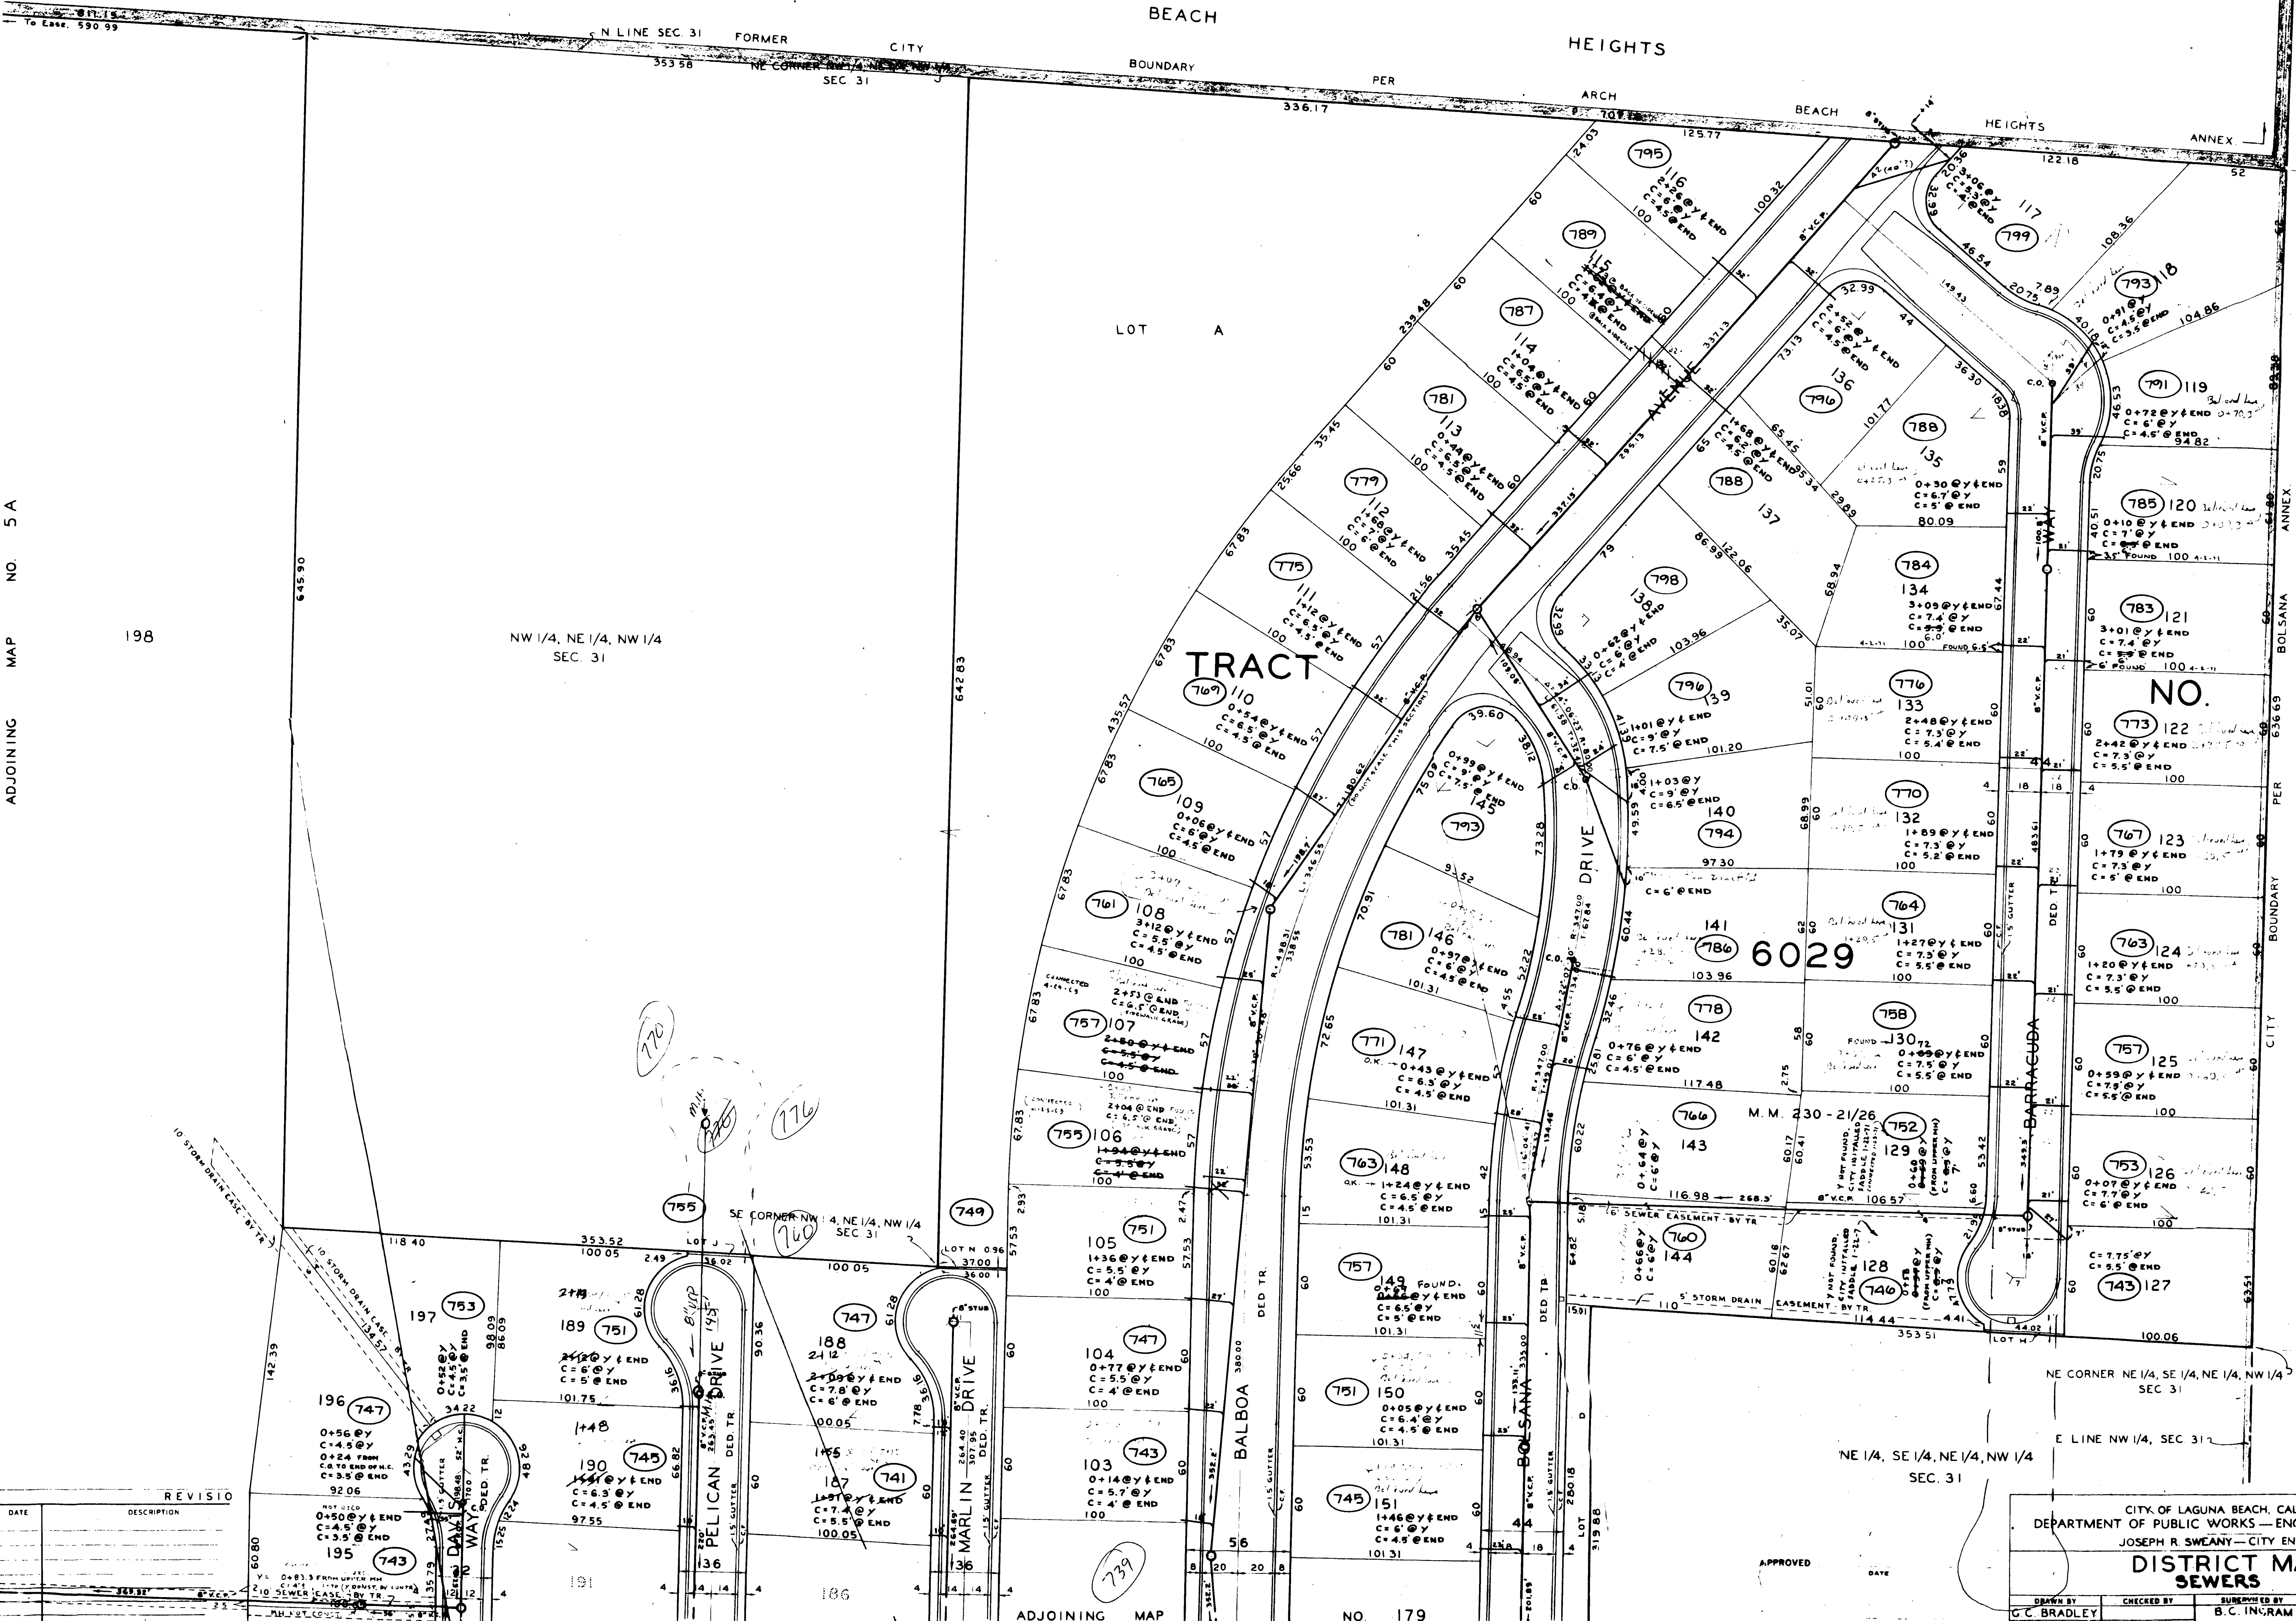

ADJOINING MAP NO. 5 A

ADJOINING MAP NO. 177

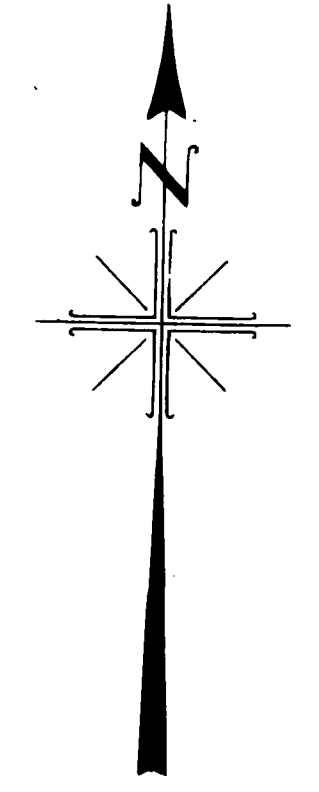

SCALE: 1" = 40'

DATE	REVISION	DESCRIPTION

CITY OF LAGUNA BEACH, CALIFORNIA
 DEPARTMENT OF PUBLIC WORKS — ENGINEERING DIVISION
 JOSEPH R. SWEANY — CITY ENGINEER

DISTRICT MAP SEWERS

APPROVED _____ DATE _____

CITY ENGINEER

DRAWN BY G.C. BRADLEY	CHECKED BY 	SUPERVISED BY B.C. INGRAM	DRAWING AND FILE NUMBER 178
--------------------------	----------------	------------------------------	--------------------------------