


IRVINE SUBDIVISION

ADJOINING MAP NO. 451

ADJOINING MAP NO. 449

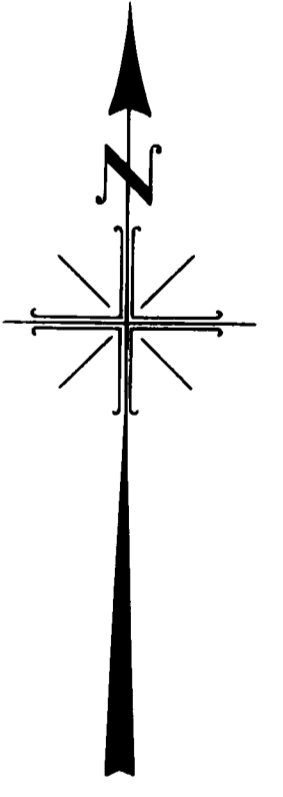

SCALE 1" = 40'

REVISIONS				
DATE	DESCRIPTION	BY	CHECKED	APPROVED
12-20-66	ADDED 1916 LAG. C.V.N. RD. R/W	G.C.B.		

CITY OF LAGUNA BEACH, CALIFORNIA  
 DEPARTMENT OF PUBLIC WORKS—ENGINEERING DIVISION  
 JOSEPH R. SWEANY—CITY ENGINEER

**DISTRICT MAP**

DRAWN BY	CHECKED BY	SUPERVISED BY	DRAWING AND FILE NUMBER
G.C. BRADLEY	B.C. INGRAM	B.C. INGRAM	450